
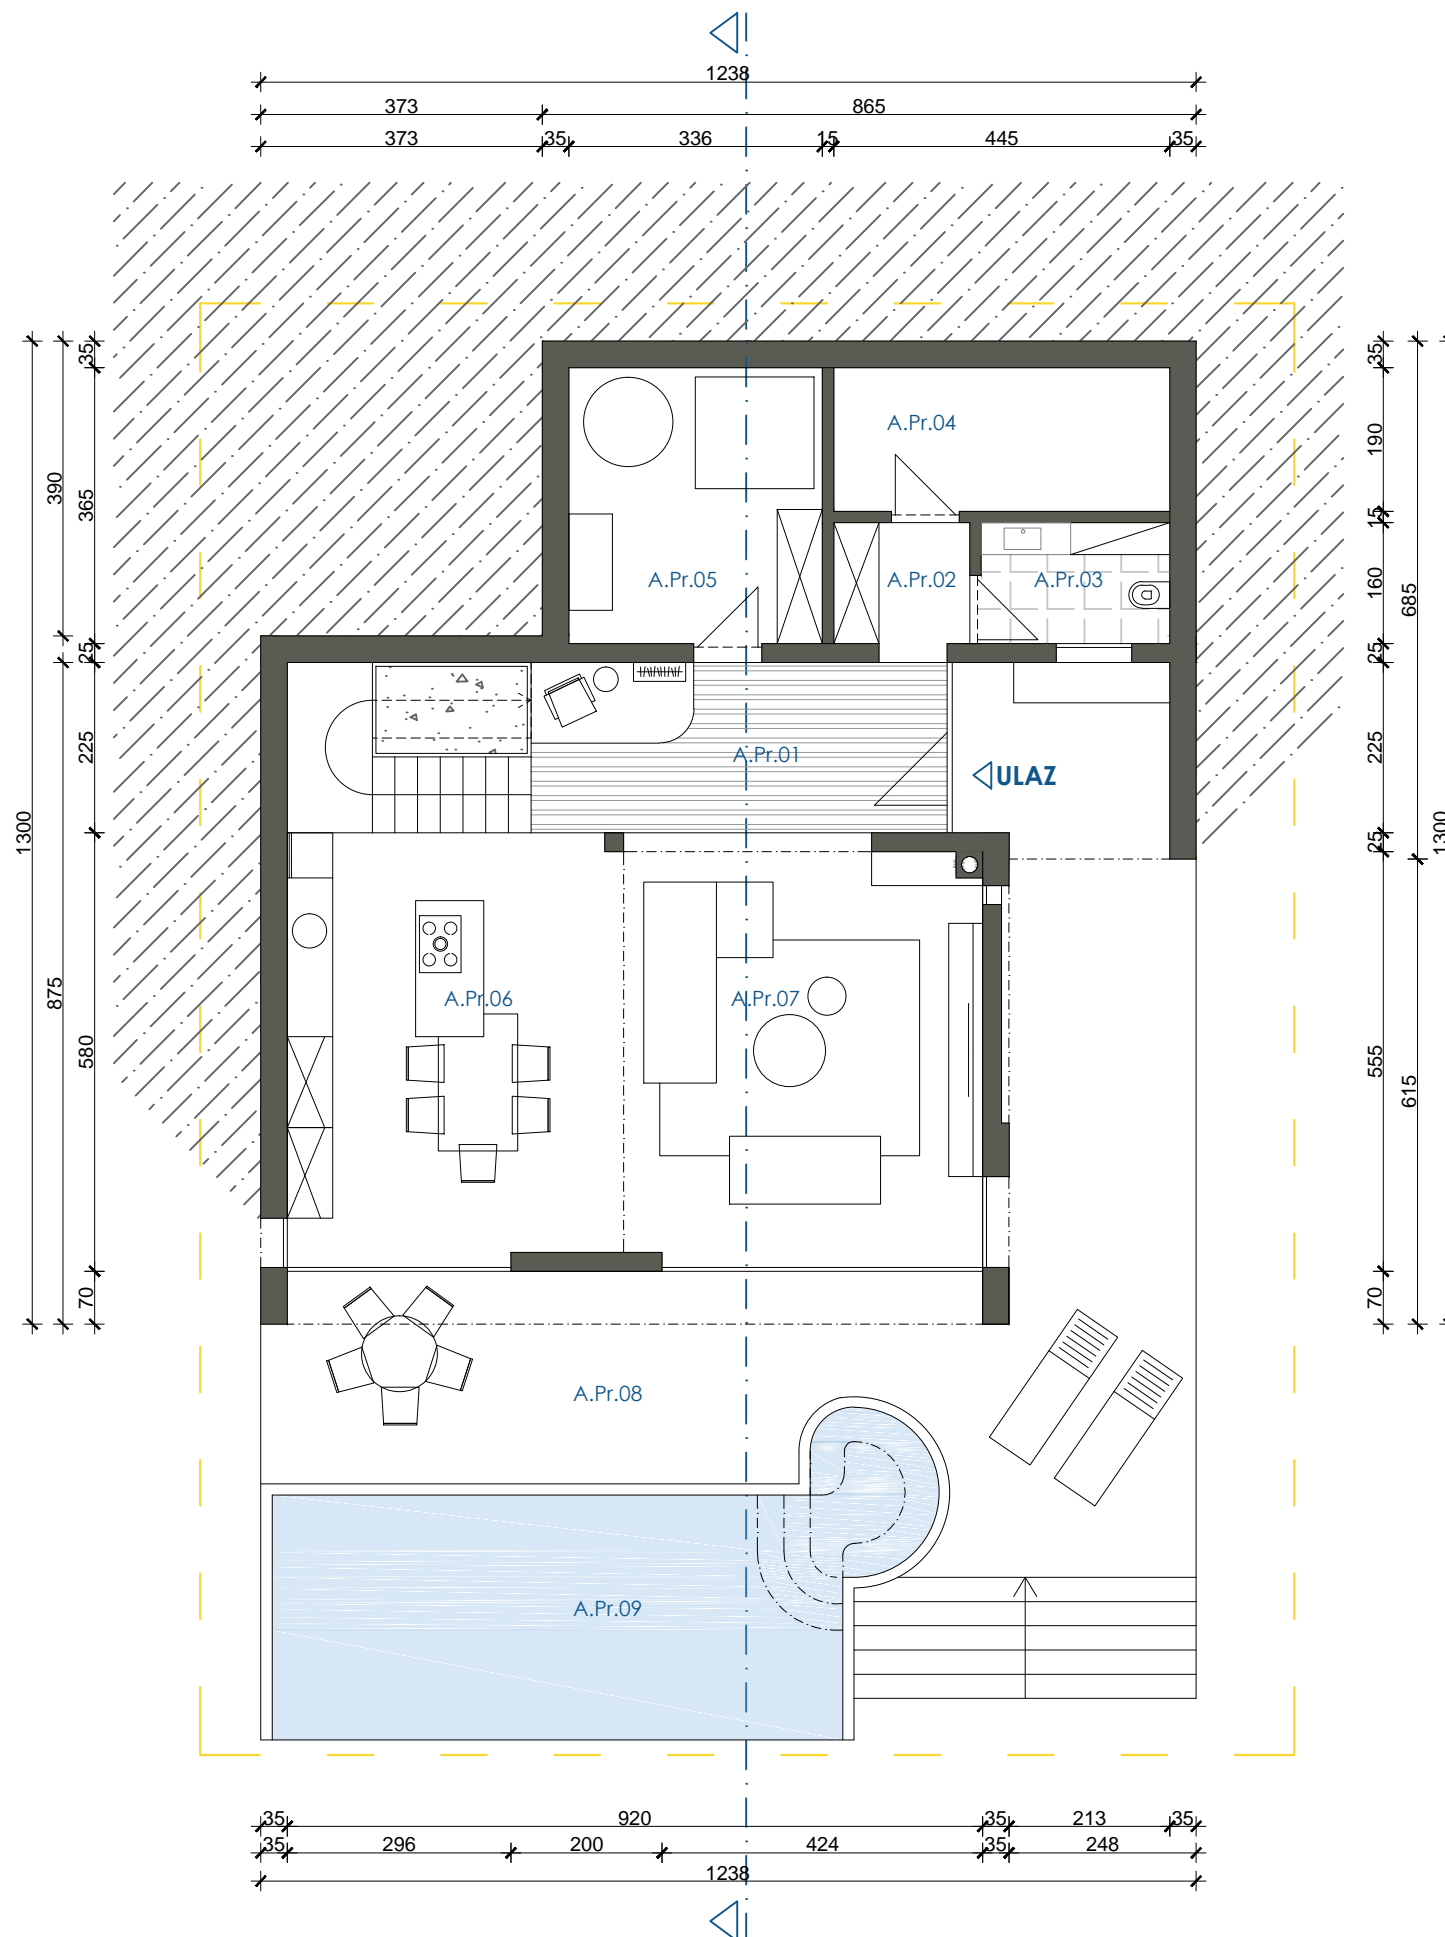


# SUTEREN - TIP 2

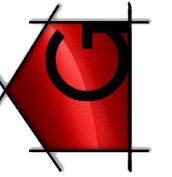

## TIP 2 - 170m<sup>2</sup>

A.Pr.01	Stubište i hodnik	P= 19,64 m <sup>2</sup>
A.Pr.02	Garderoba	P= 2,88 m <sup>2</sup>
A.Pr.03	WC	P= 3,99 m <sup>2</sup>
A.Pr.04	Spremište	P= 8,05 m <sup>2</sup>
A.Pr.05	Tehnika	P= 12,25 m <sup>2</sup>
A.Pr.06	Kuhinja i blagovaona	P= 25,15 m <sup>2</sup>
A.Pr.07	Dnevni boravak	P= 26,84 m <sup>2</sup>
A.Pr.08	Terasa	P= 12,77 m <sup>2</sup>
A.Pr.09	Bazen + whirlpool	P= 27,19 m <sup>2</sup>

UKUPNO SUTEREN **P= 138,76 m<sup>2</sup>**

GRADEČKI PROJEKT d.o.o.  
Filipovići 1b  
HR - 10 383  
Komin



INVESTITOR:  
DONABILIS d.o.o.  
VIŠKOVO, Vrtače 25/B  
HR - 51 216 Viškovo

PROJEKT  
Inesje Poljane  
BROJ PROJEKTA  
TD 19-001-ID

DATUM  
1./2019.  
PROJEKTANT  
Robert Gradečki,  
mag.ing.arh.  
ovl. arh. A4647

VILA CITRIN

# PRIZEMLJE - TIP 2

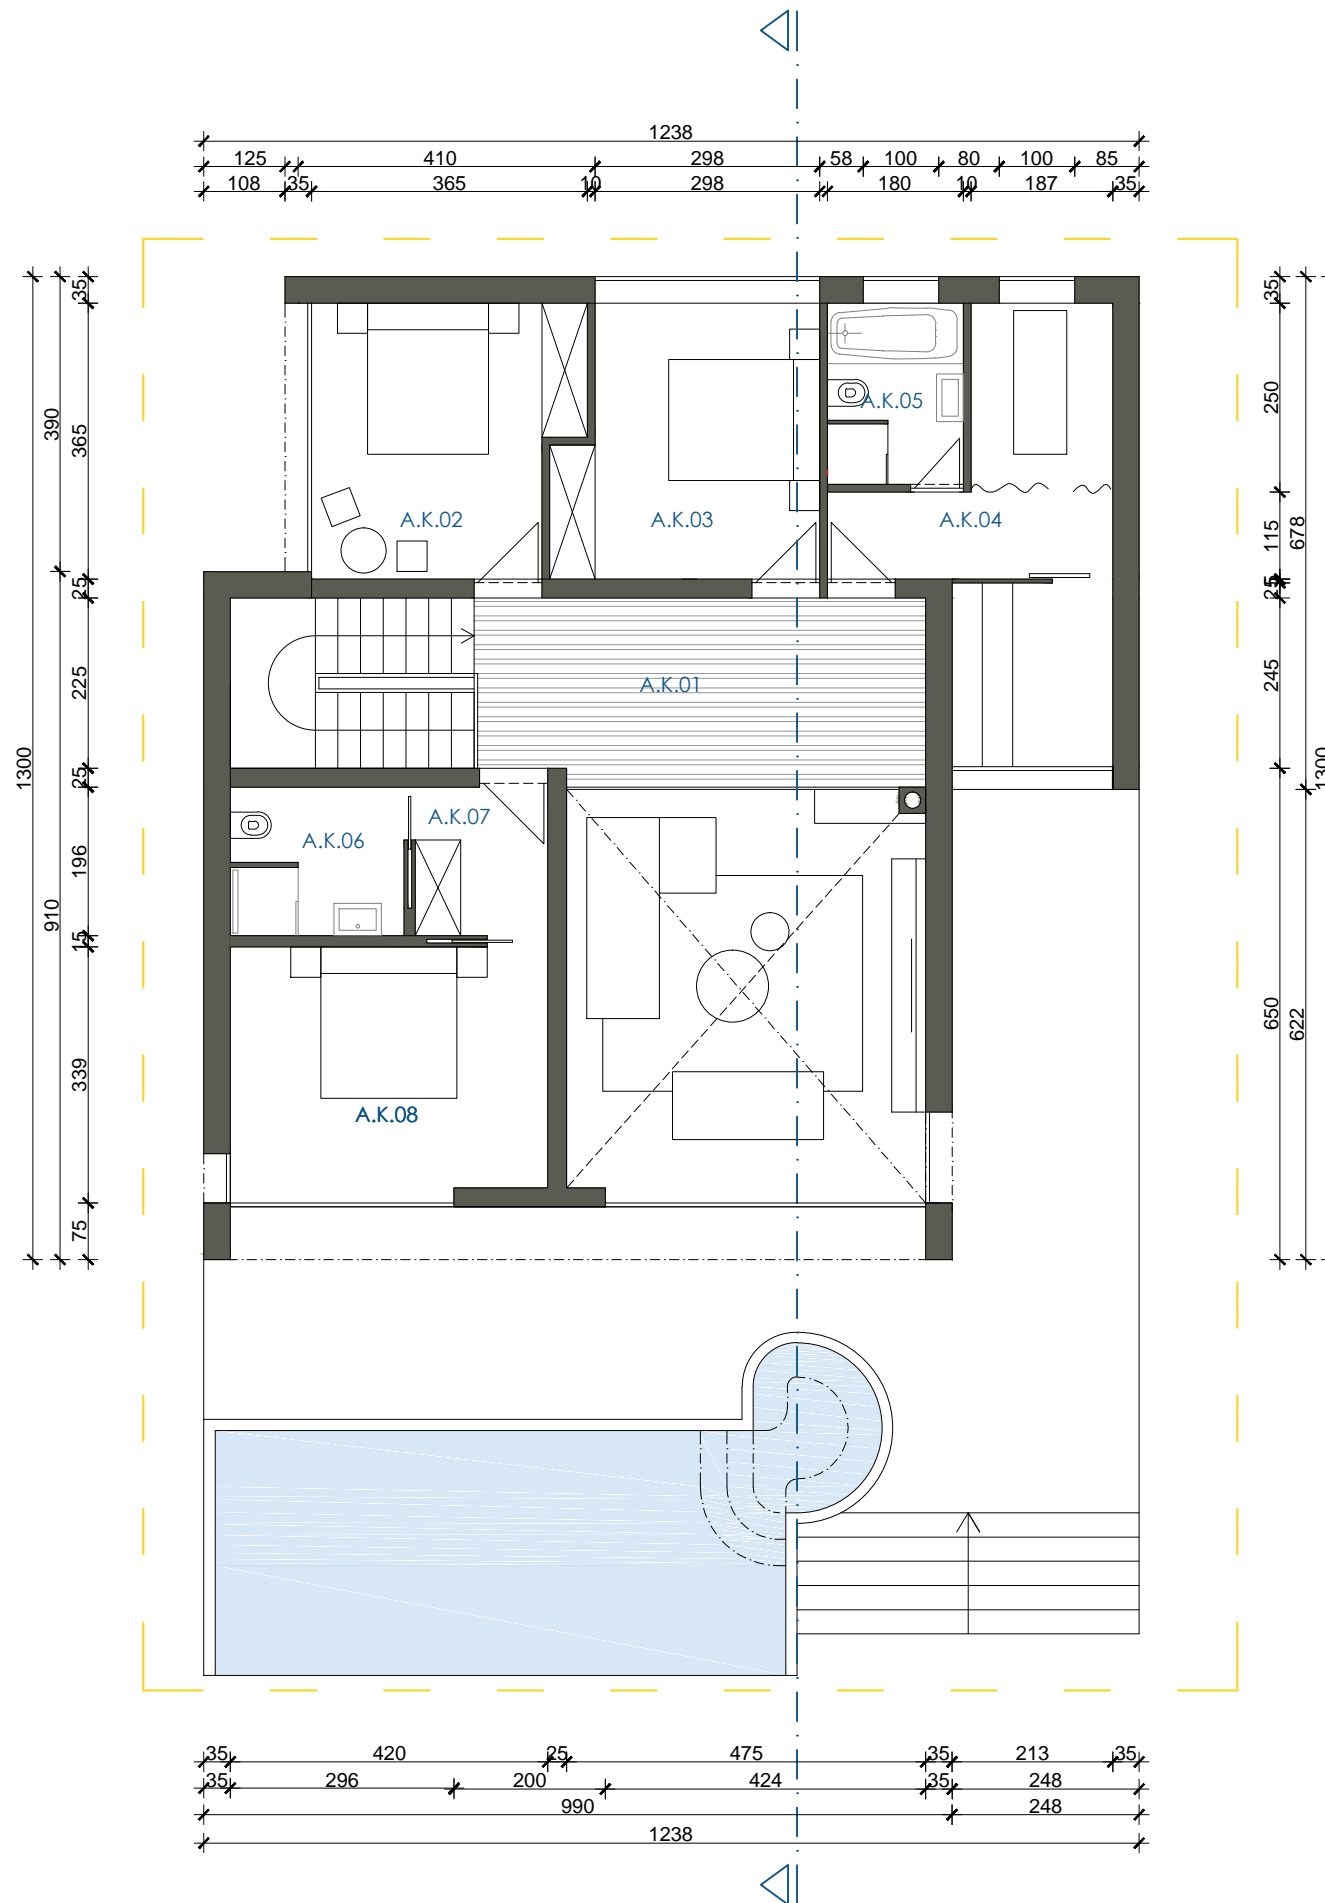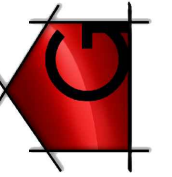

## TIP 2- 170m2

A.K.01	Hodnik	P= 14,63 m2
A.K.02	Spavaća soba	P= 12,20 m2
A.K.03	Spavaća soba	P= 11,92 m2
A.K.04	SPA	P= 14,36 m2
A.K.05	Kupaonica	P= 4,26 m2
A.K.06	Kupaonica	P= 3,03 m2
A.K.07	Garderoba	P= 2,81 m2
A.K.08	Spavaća soba	P= 13,97 m2

UKUPNO PRIZEMLJE **P= 77,18 m2**  
**SVEUKUPNO TIP 2 P= 215,94 m2**

**ZATVORENO SVEUKUPNO: 175,98 m2**

GRADEČKI PROJEKT d.o.o.  
 Filipovići 1b  
 HR - 10 383  
 Komin



INVESTITOR:  
 DONABILIS d.o.o.  
 VIŠKOVO, Vrtače 25/B  
 HR - 51 216 Viškovo

PROJEKT  
 ncselje Poljane  
 BROJ PROJEKTA  
 TD 19-001-ID

DATUM  
 1./2019.  
 PROJEKTANT  
 Robert Gradečki,  
 mag.ing.arh.  
 ovl. arh. A4647

VILA CITRIN

# KROV - TIP 2

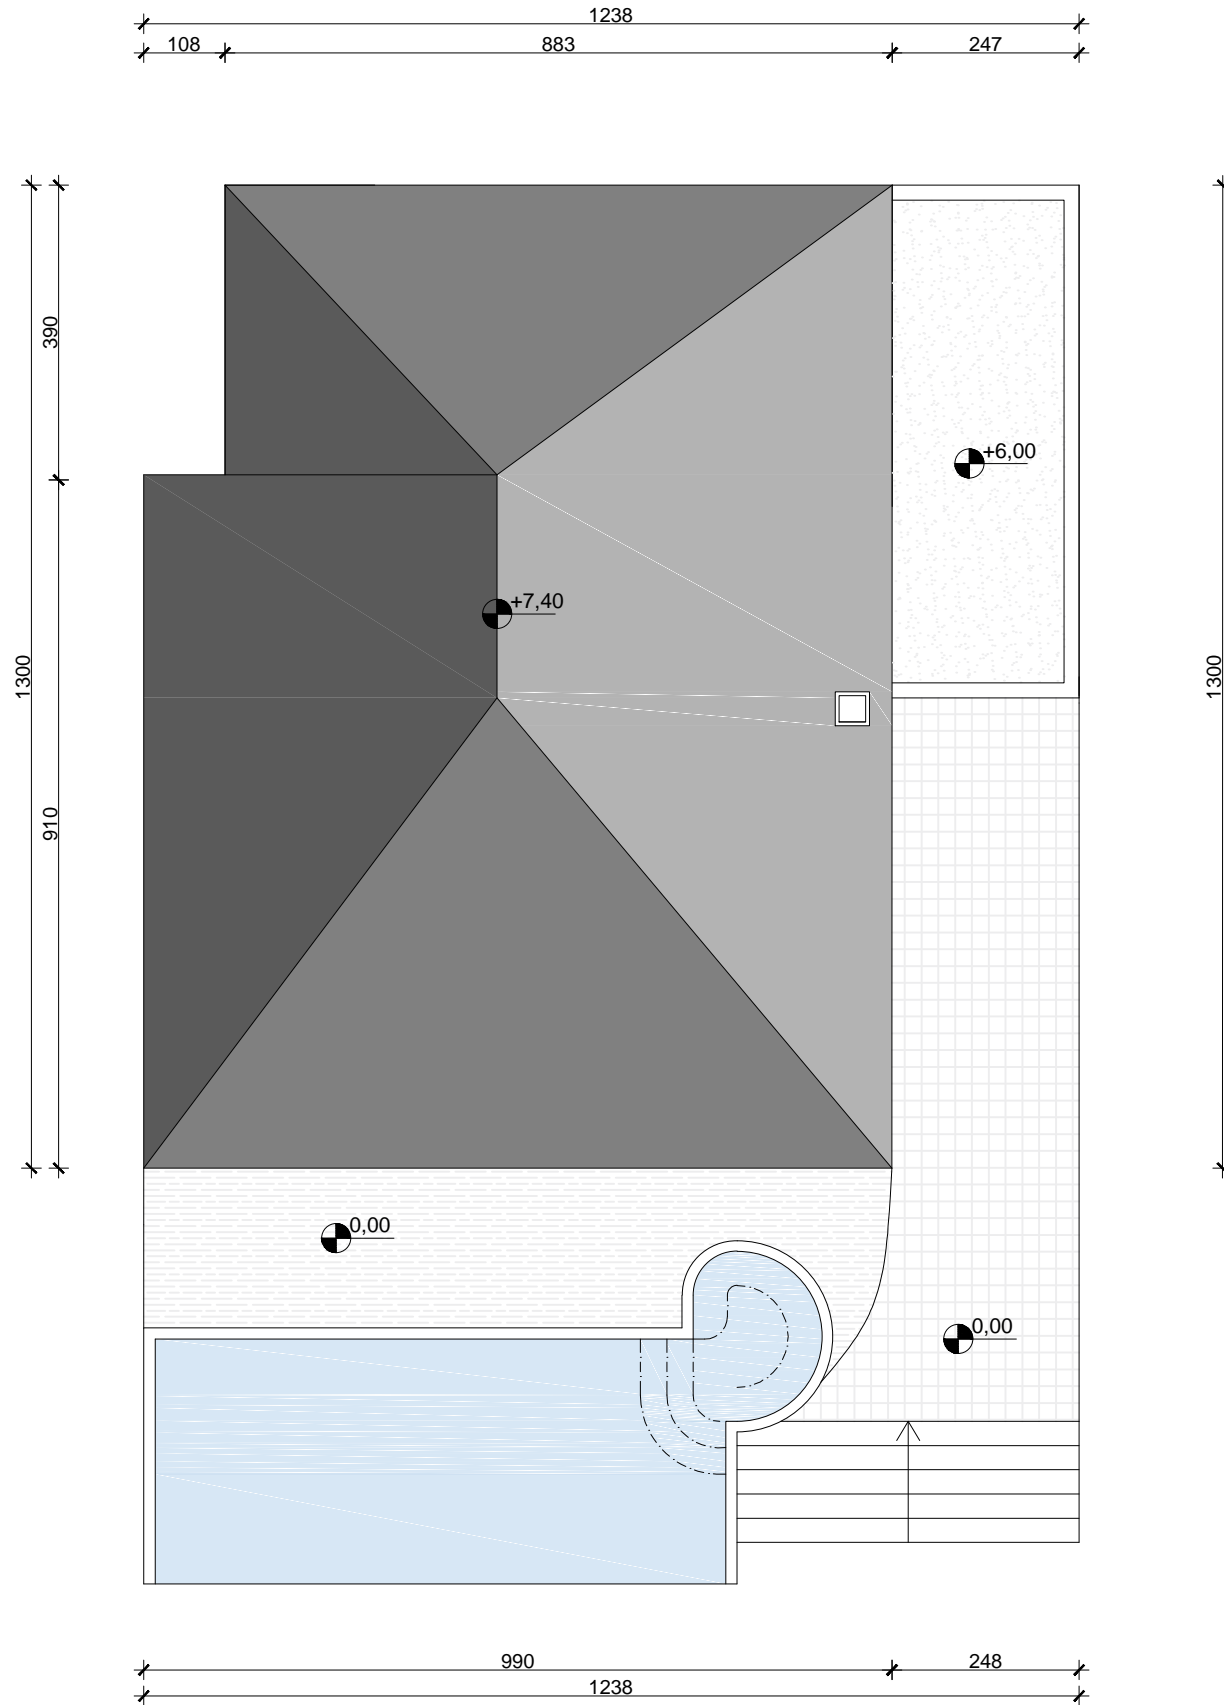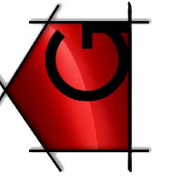

GRADEČKI PROJEKT d.o.o.  
Filipovići 1b  
HR - 10 383  
Komin

INVESTITOR:  
DONABILIS d.o.o.  
VIŠKOVO, Vrtače 25/B  
HR - 51 216 Viškovo


PROJEKT  
Inesje Poljane  
BROJ PROJEKTA  
TD 19-001-ID

DATUM  
1./2019.  
PROJEKTANT  
Robert Gradečki,  
mag.ing.arch.  
ovl. arh. A4647


VILA CITRIN




# PROČELJA - TIP 2

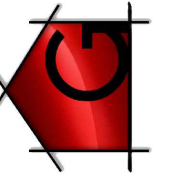


SJEVERNO PROČELJE

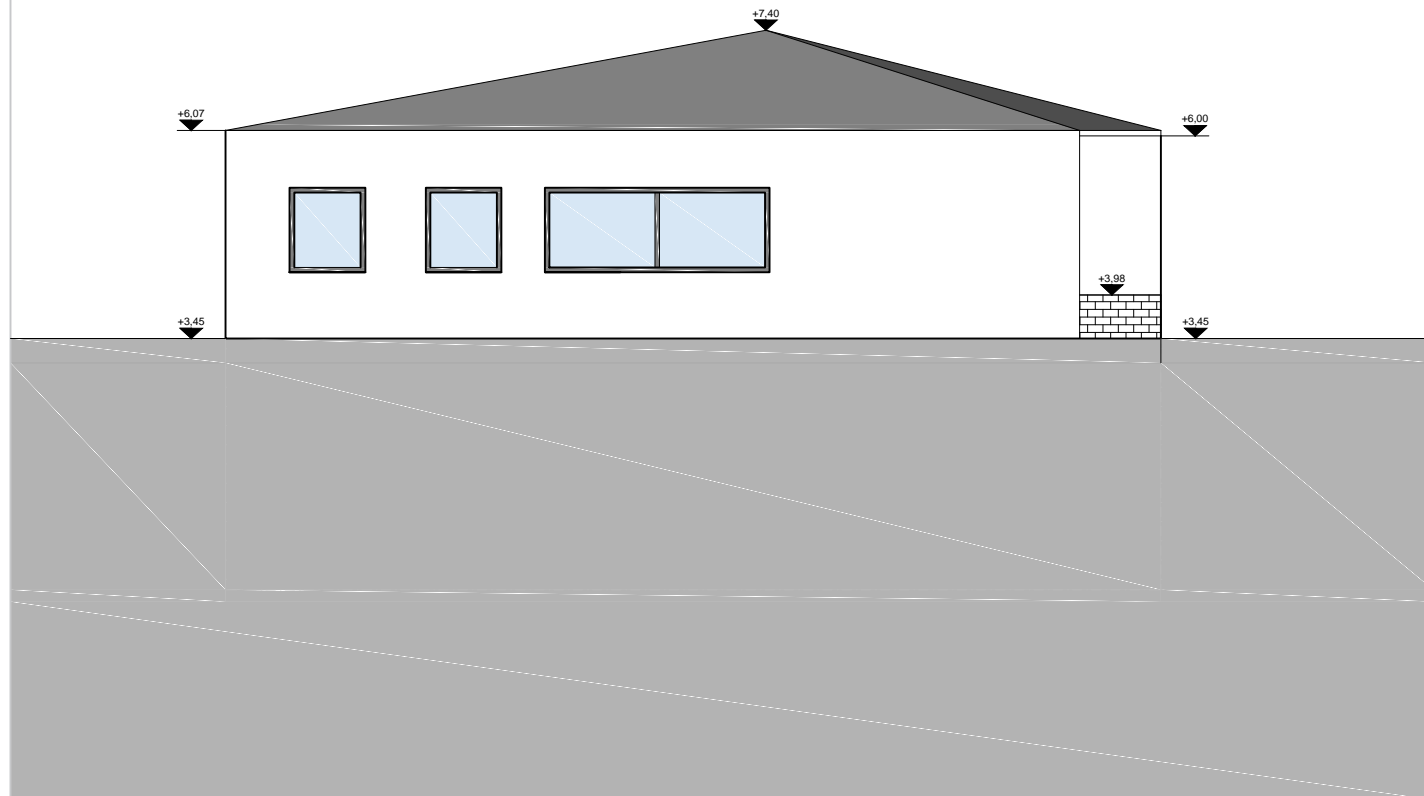


ZAPADNO PROČELJE

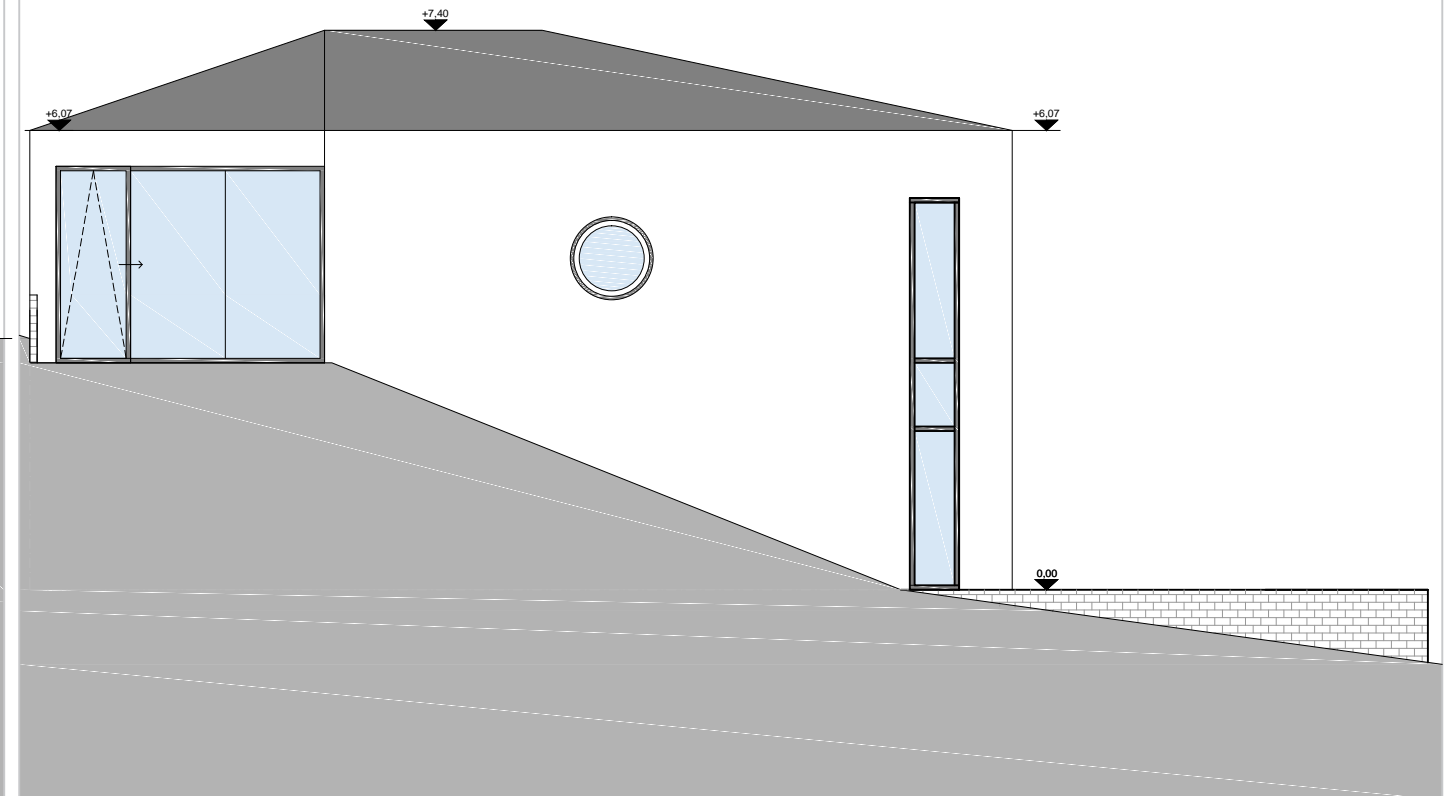

ISTOČNO PROČELJE

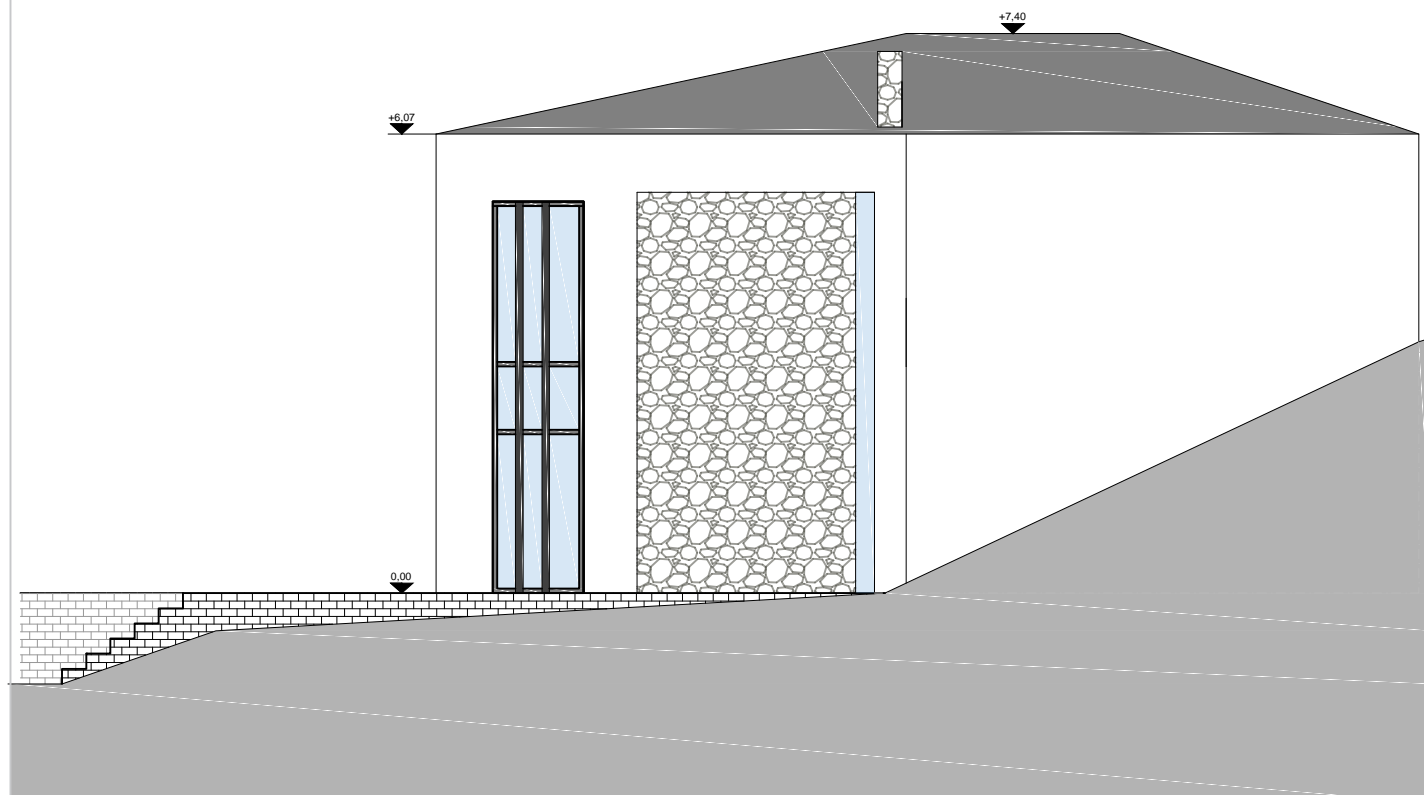

JUŽNO PROČELJE

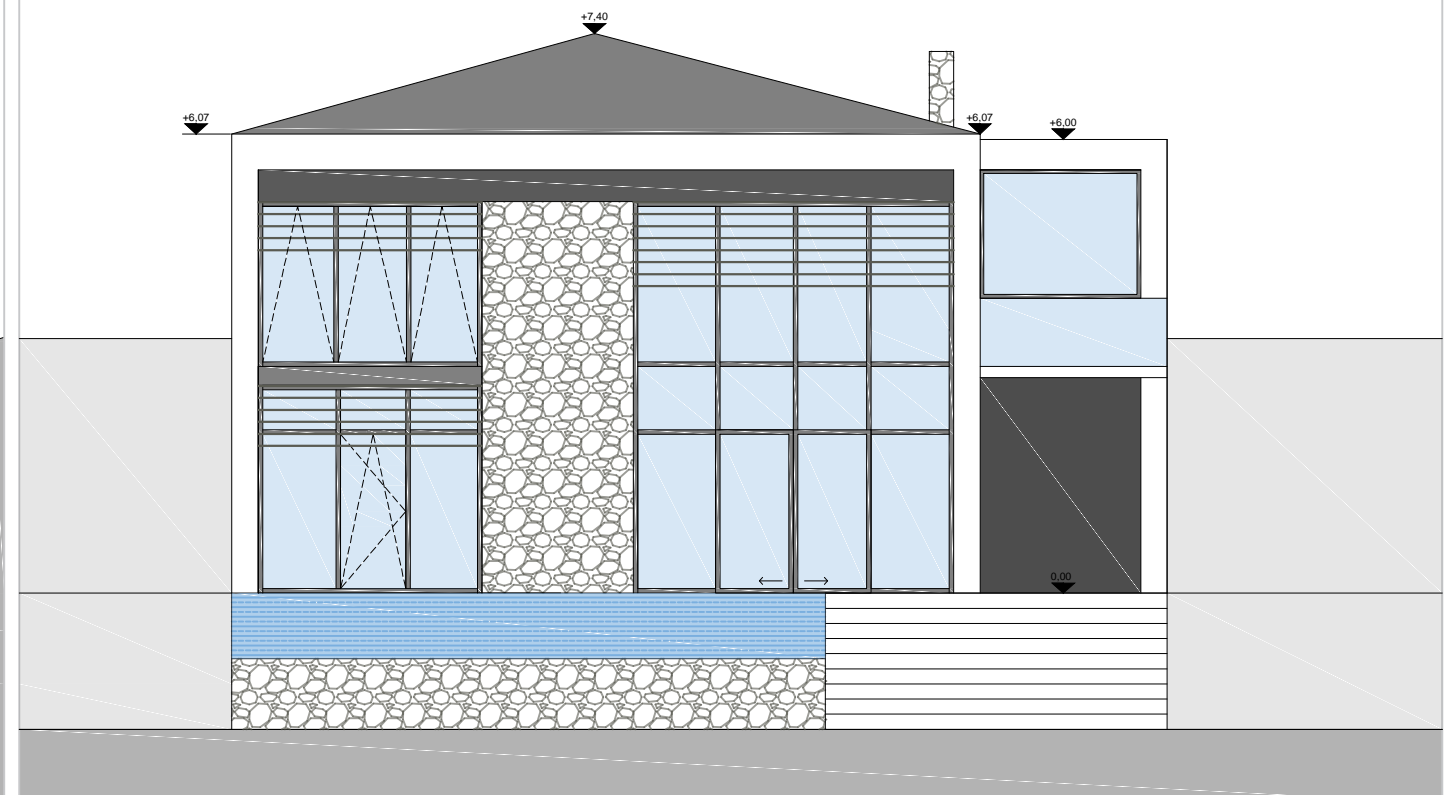

GRADEČKI PROJEKT d.o.o.  
 Filipovići 1b  
 HR - 10 383  
 Komin

INVESTITOR:  
 DONABILIS d.o.o.  
 VIŠKOVO, Vrtače 25/B  
 HR - 51 216 Viškovo

PROJEKT  
 ncselje Poljane  
 BROJ PROJEKTA  
 TD 19-001-ID

DATUM  
 1./2019.  
 PROJEKTANT  
 Robert Gradečki,  
 mag.ing.arch.  
 ovl. arh. A4647

VILA CITRIN