
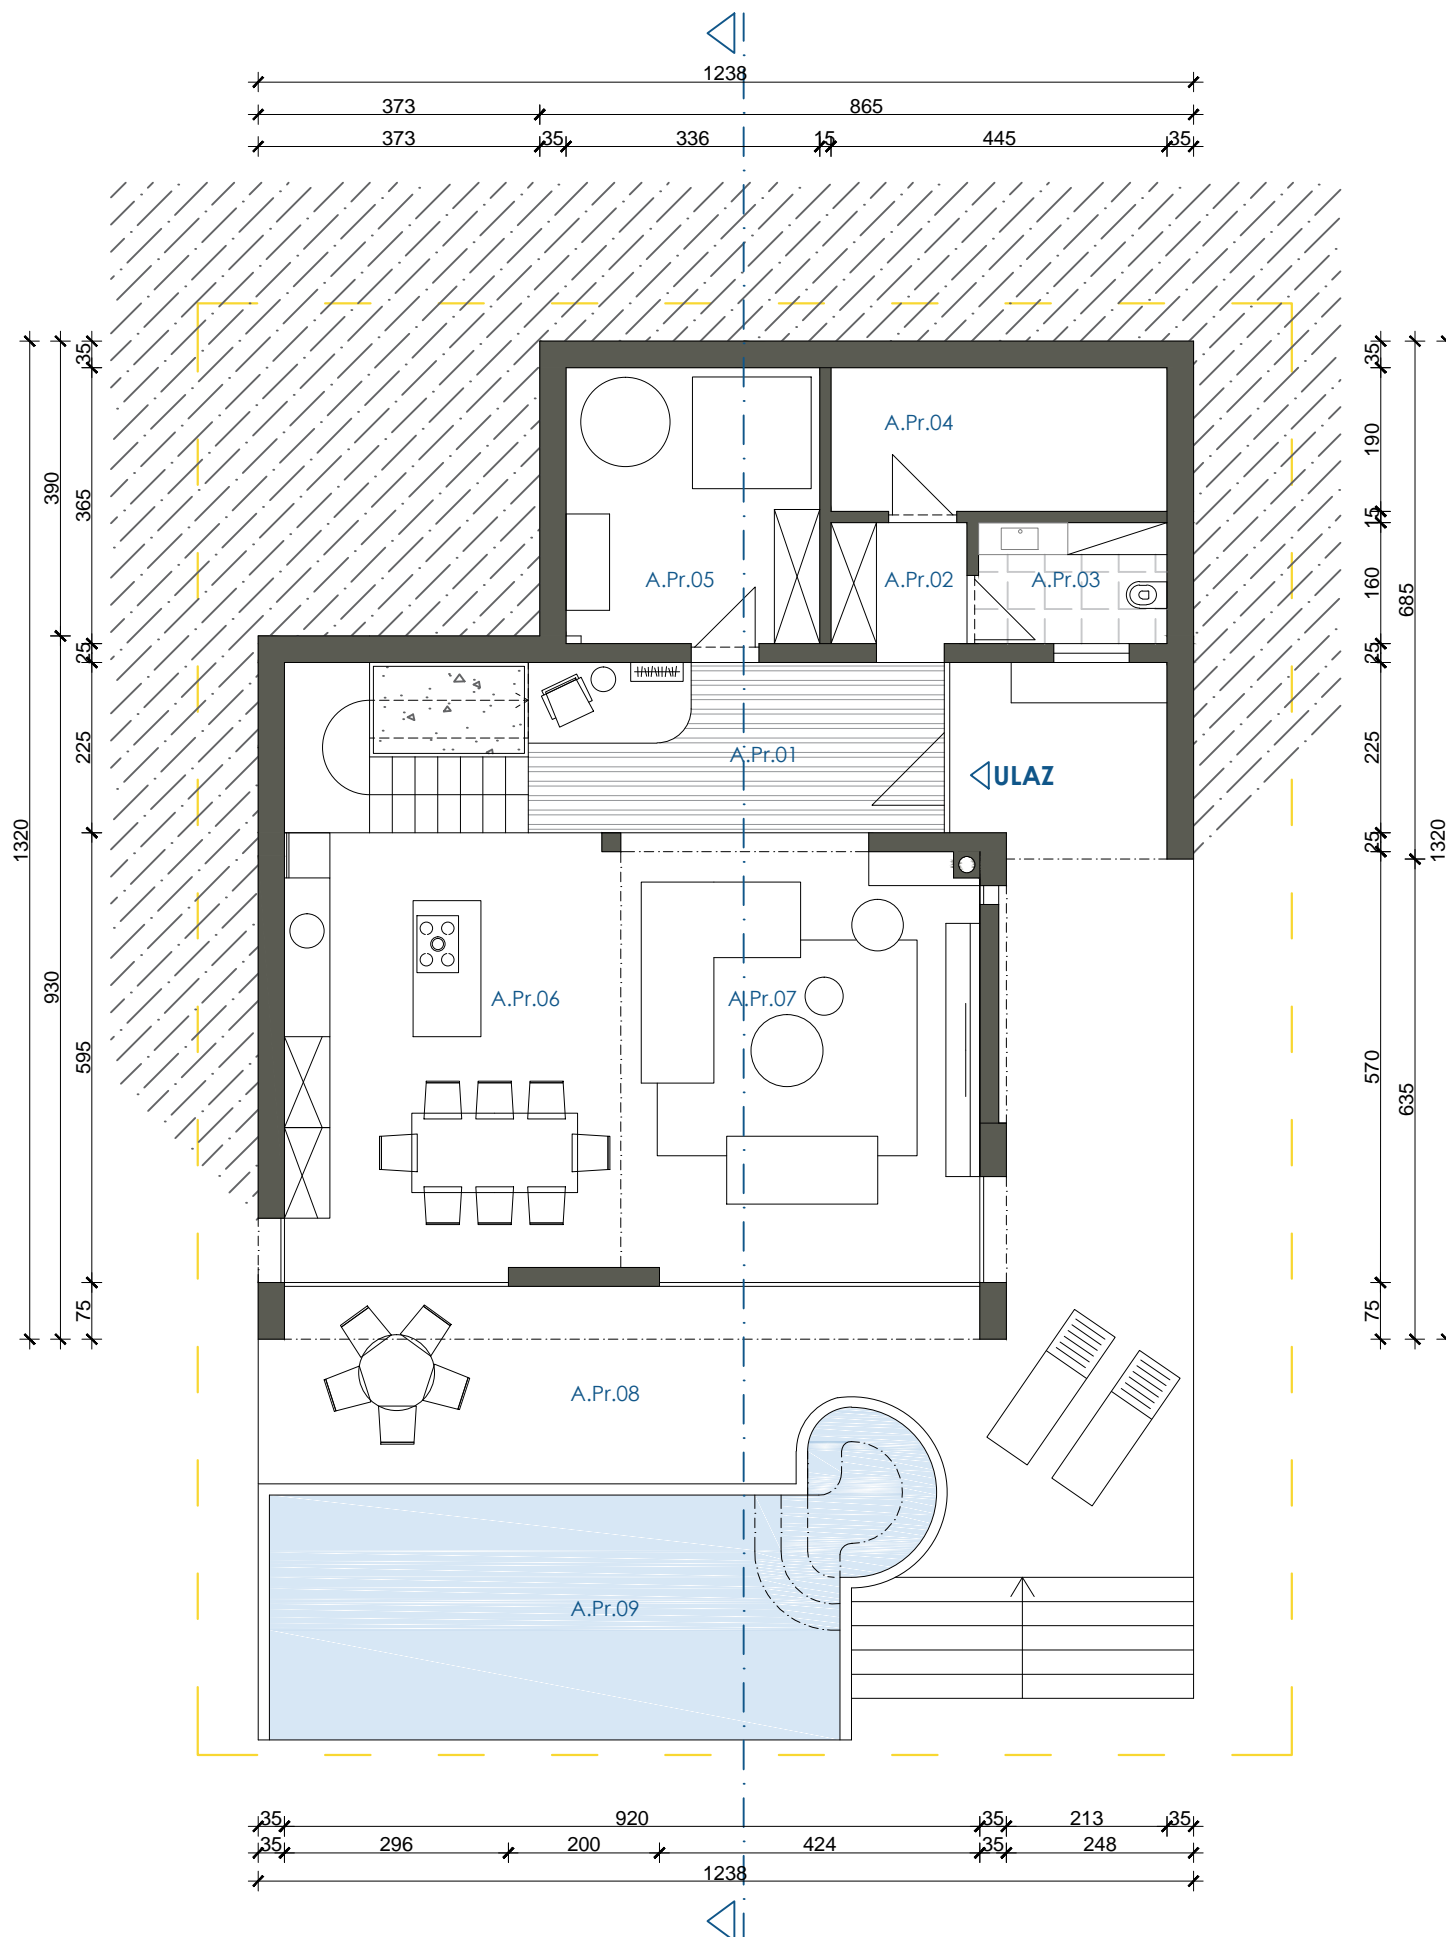


SUTEREN - TIP 3

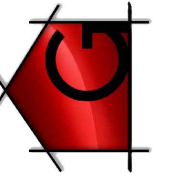

TIP 3 - 200m2

A.Pr.01	Stubište i hodnik	P= 19,30 m2
A.Pr.02	Garderoba	P= 2,88 m2
A.Pr.03	WC	P= 3,99 m2
A.Pr.04	Spremište	P= 8,05 m2
A.Pr.05	Tehnika	P= 12,25 m2
A.Pr.06	Kuhinja i blagovaona	P= 26,04 m2
A.Pr.07	Dnevni boravak	P= 27,79 m2
A.Pr.08	Terasa	P= 12,23 m2
A.Pr.09	Bazen + whirlpool	P= 27,19 m2

UKUPNO SUTEREN **P= 140,06 m2**

GRADEČKI PROJEKT d.o.o.
Filipovići 1b
HR - 10 383
Komin



INVESTITOR:
DONABILIS d.o.o.
VIŠKOVO, Vrtače 25/B
HR - 51 216 Viškovo

PROJEKT
Inesje Poljane
BROJ PROJEKTA
TD 19-001-ID

DATUM
1./2019.
PROJEKTANT
Robert Gradečki,
mag.ing.arh.
ovl. arh. A4647

VILA PERIDOT

PRIZEMLJE - TIP 3

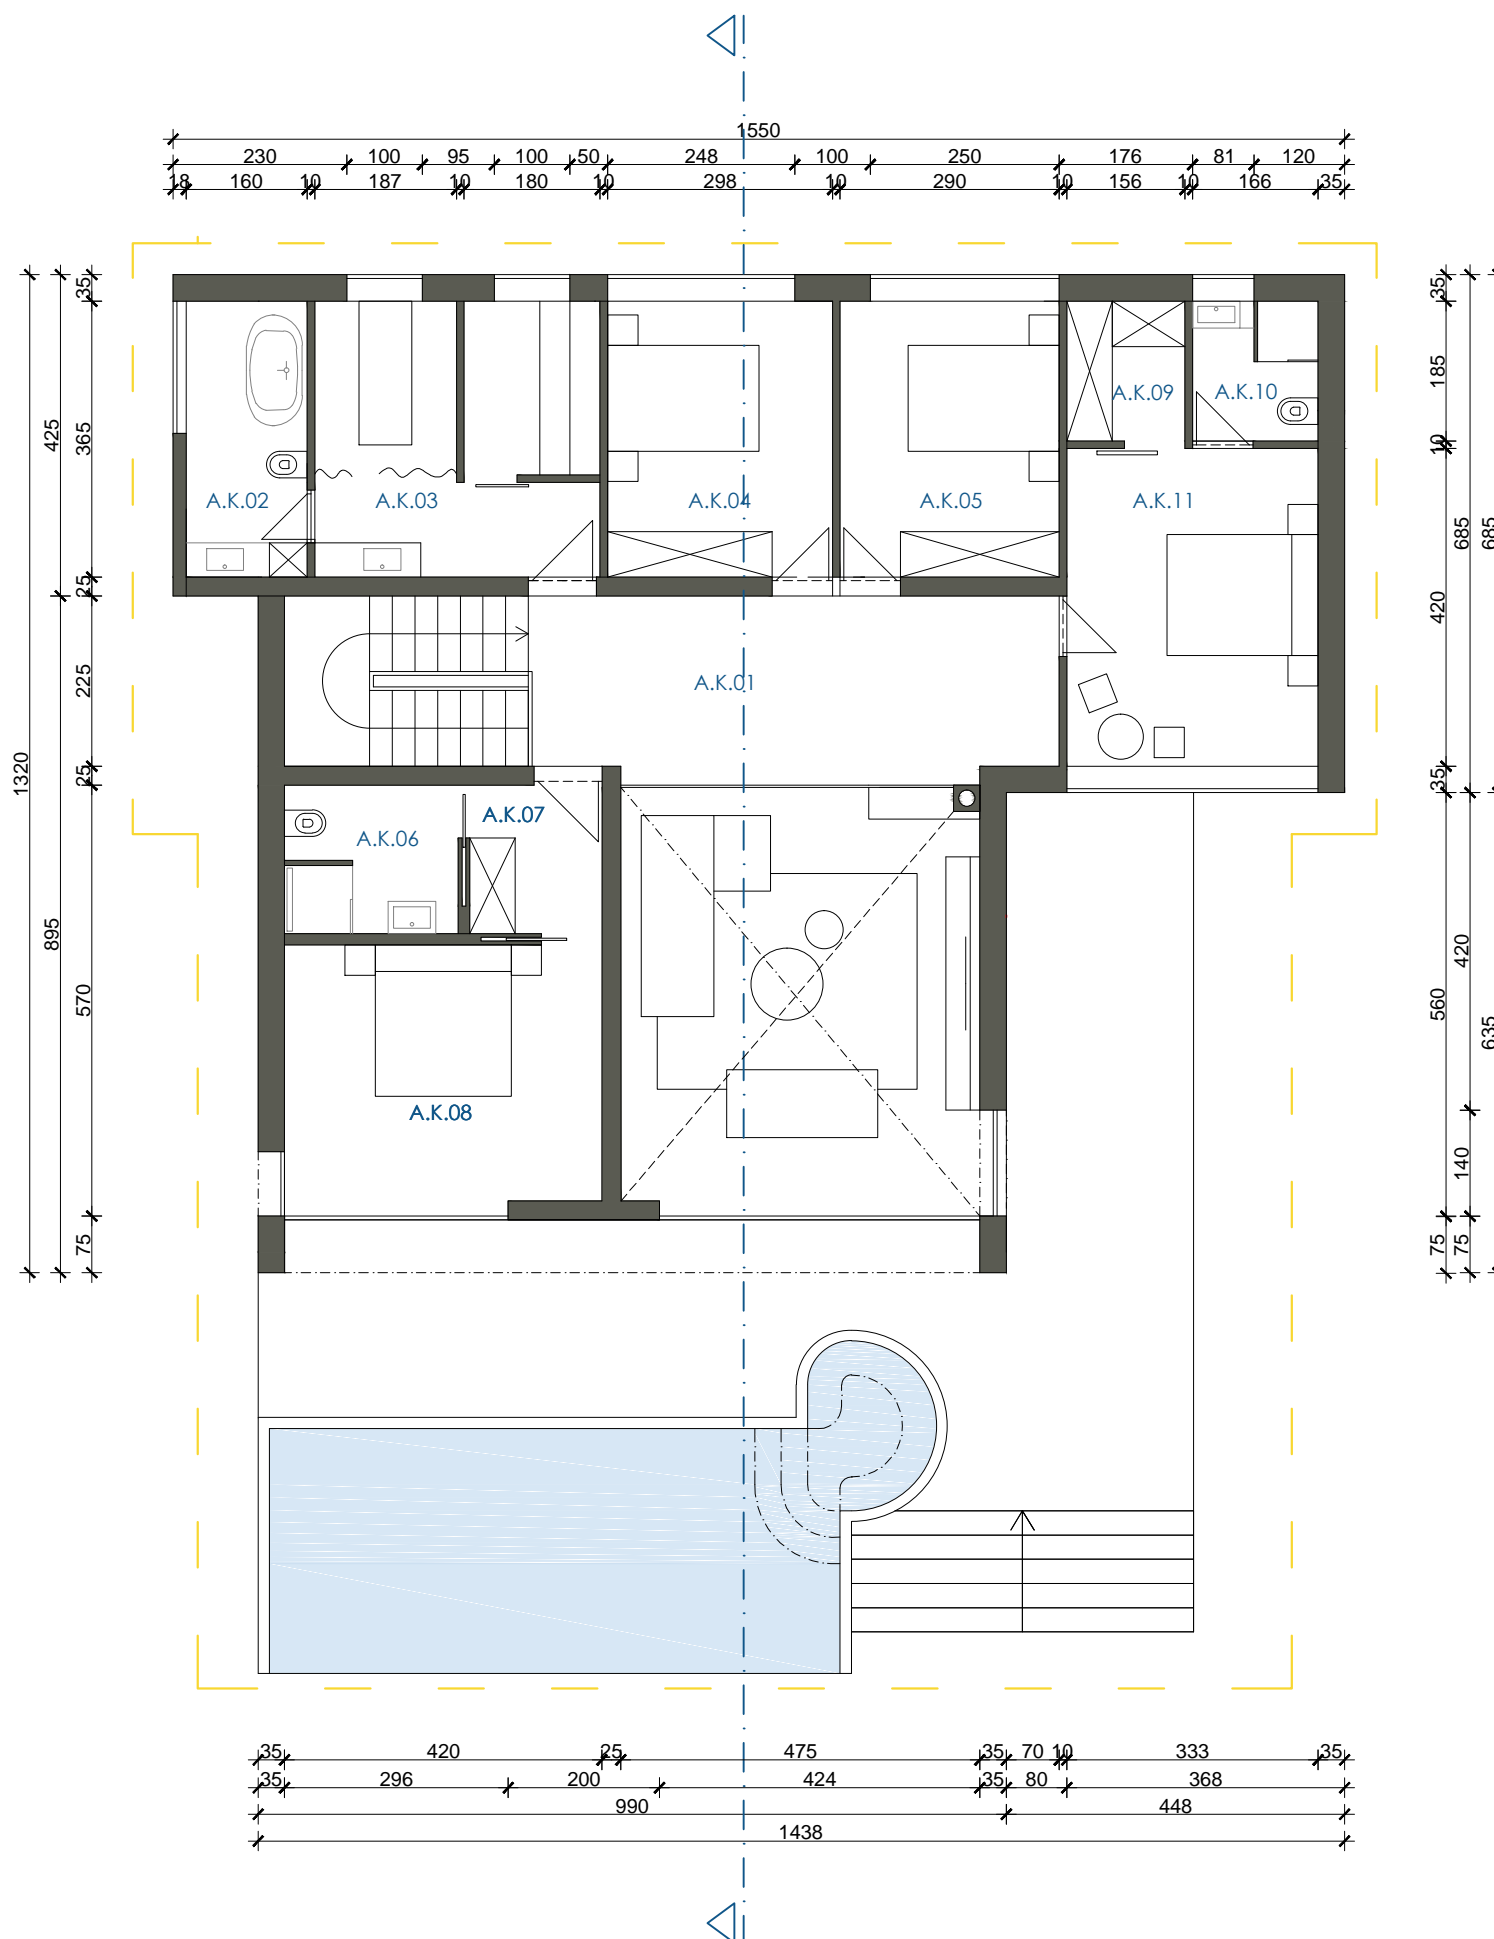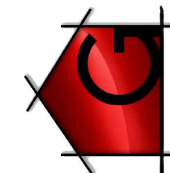

TIP 3- 200m2

A.K.01	Hodnik	P= 15,72 m2
A.K.02	Kupaonica	P= 5,84 m2
A.K.03	SPA	P= 13,35 m2
A.K.04	Spavaća soba	P= 10,90 m2
A.K.05	Spavaća soba	P= 10,59 m2
A.K.06	Kupaonica	P= 4,45 m2
A.K.07	Garderoba	P= 3,44 m2
A.K.08	Spavaća soba	P= 15,06 m2
A.K.09	Garderoba	P= 2,81 m2
A.K.10	Kupaonica	P= 3,03 m2
A.K.11	Spavaća soba	P= 13,97 m2

UKUPNO PRIZEMLJE **P= 99,16 m2**
SVEUKUPNO TIP 3 P= 238,40 m2

ZATVORENO SVEUKUPNO: 198,98 m2

GRADEČKI PROJEKT d.o.o.
 Filipovići 1b
 HR - 10 383
 Komin



INVESTITOR:
 DONABILIS d.o.o.
 VIŠKOVO, Vrtače 25/B
 HR - 51 216 Viškovo

PROJEKT
 Inesje Poljane
 BROJ PROJEKTA
 TD 19-001-ID

DATUM
 1./2019.
 PROJEKTANT
 Robert Gradečki,
 mag.ing.arh.
 ovl. arh. A4647

VILA PERIDOT

KROV - TIP 3

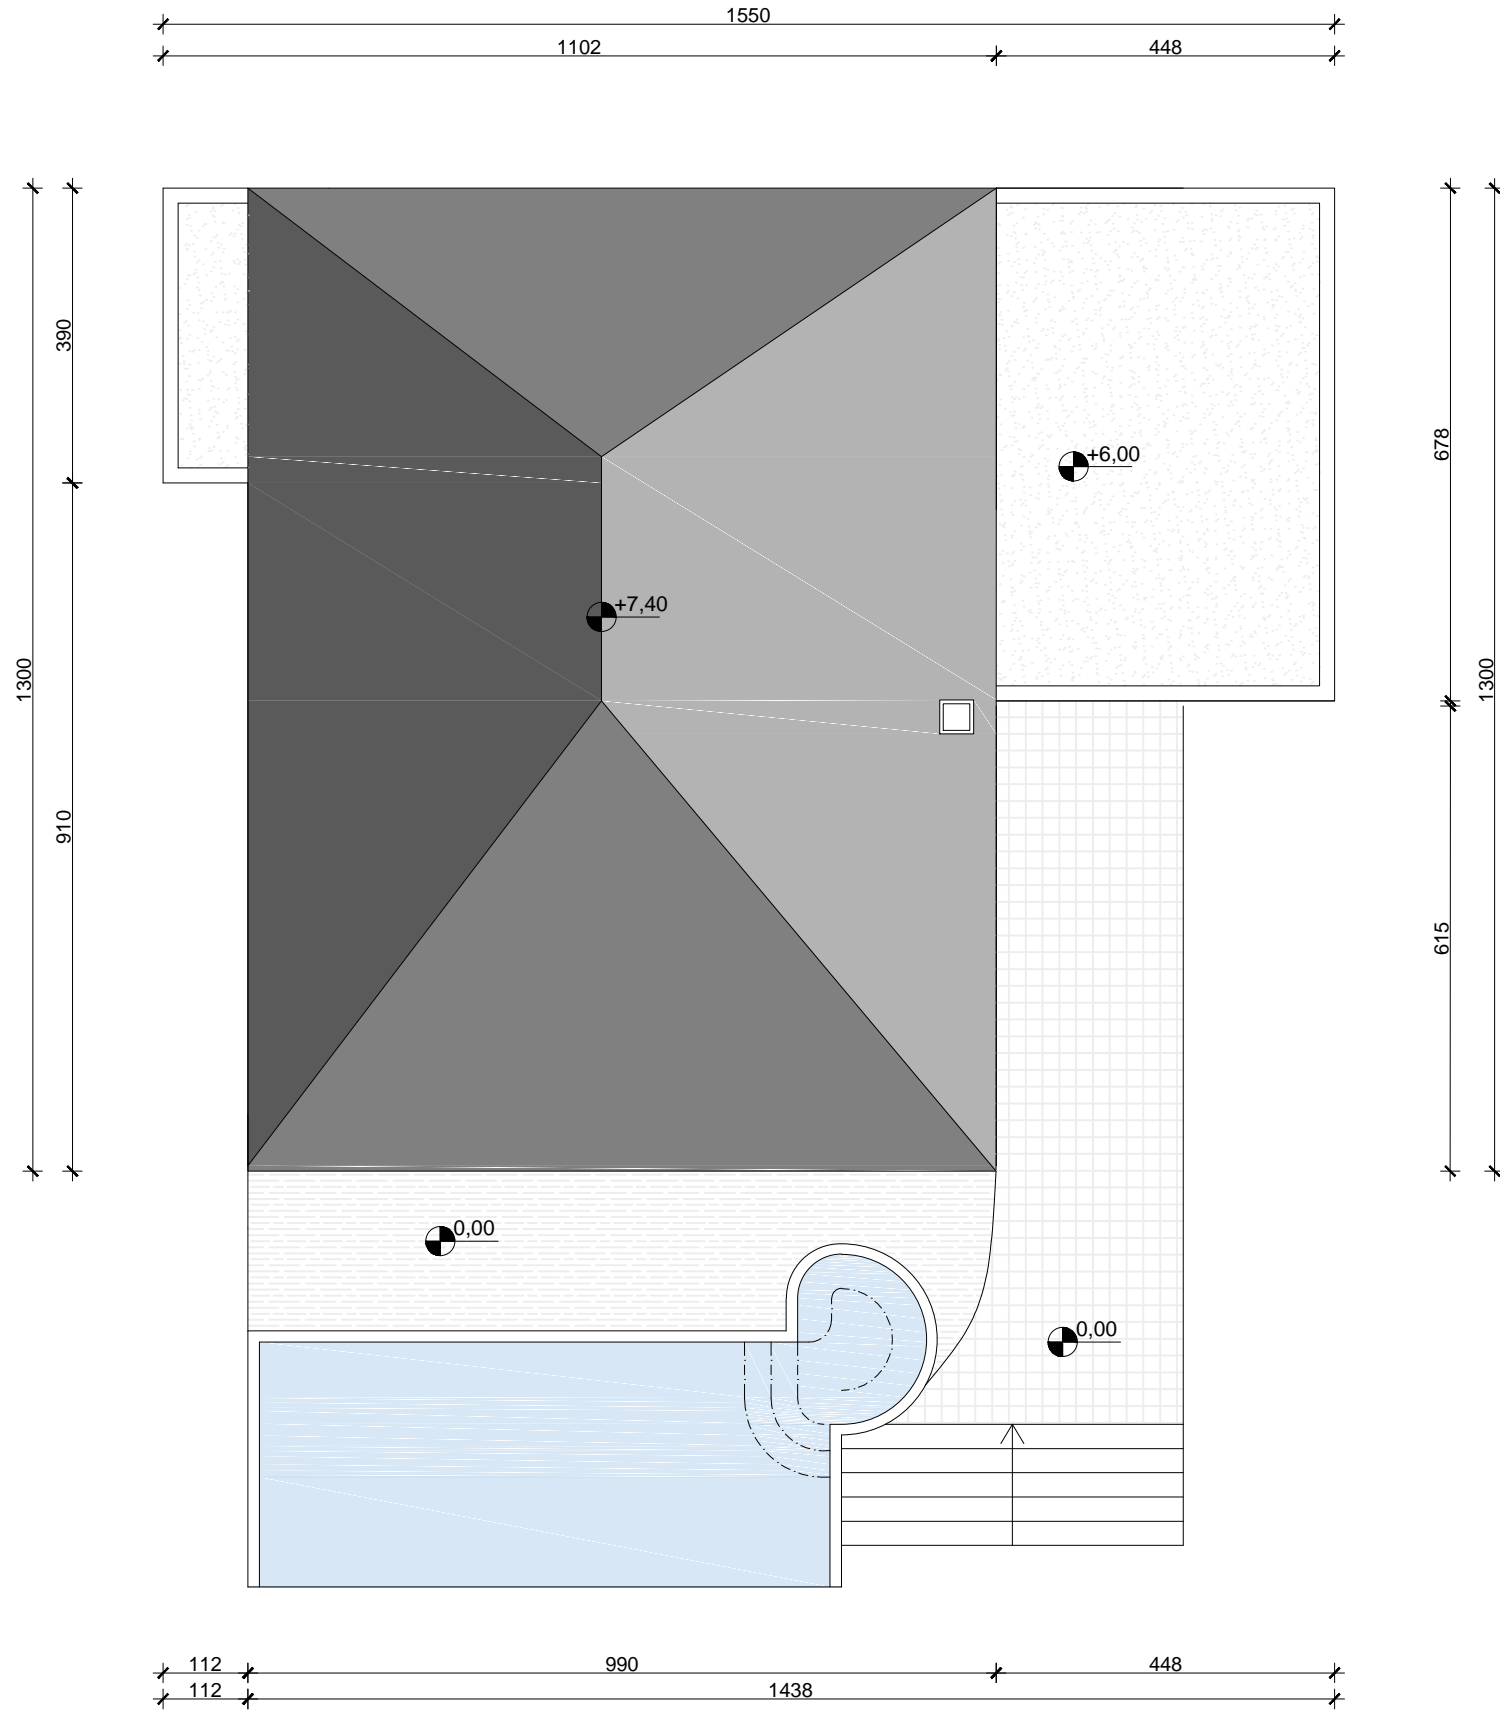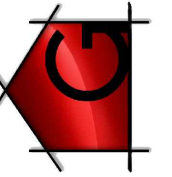

GRADEČKI PROJEKT d.o.o.
 Filipovići 1b
 HR - 10 383
 Komin



INVESTITOR:
 DONABILIS d.o.o.
 VIŠKOVO, Vrtače 25/B
 HR - 51 216 Viškovo

PROJEKT
 ncselje Poljane
 BROJ PROJEKTA
 TD 19-001-ID

DATUM
 1./2019.
 PROJEKTANT
 Robert Gradečki,
 mag.ing.arch.
 ovl. arh. A4647

VILA PERIDOT

PRESJEK - TIP 3

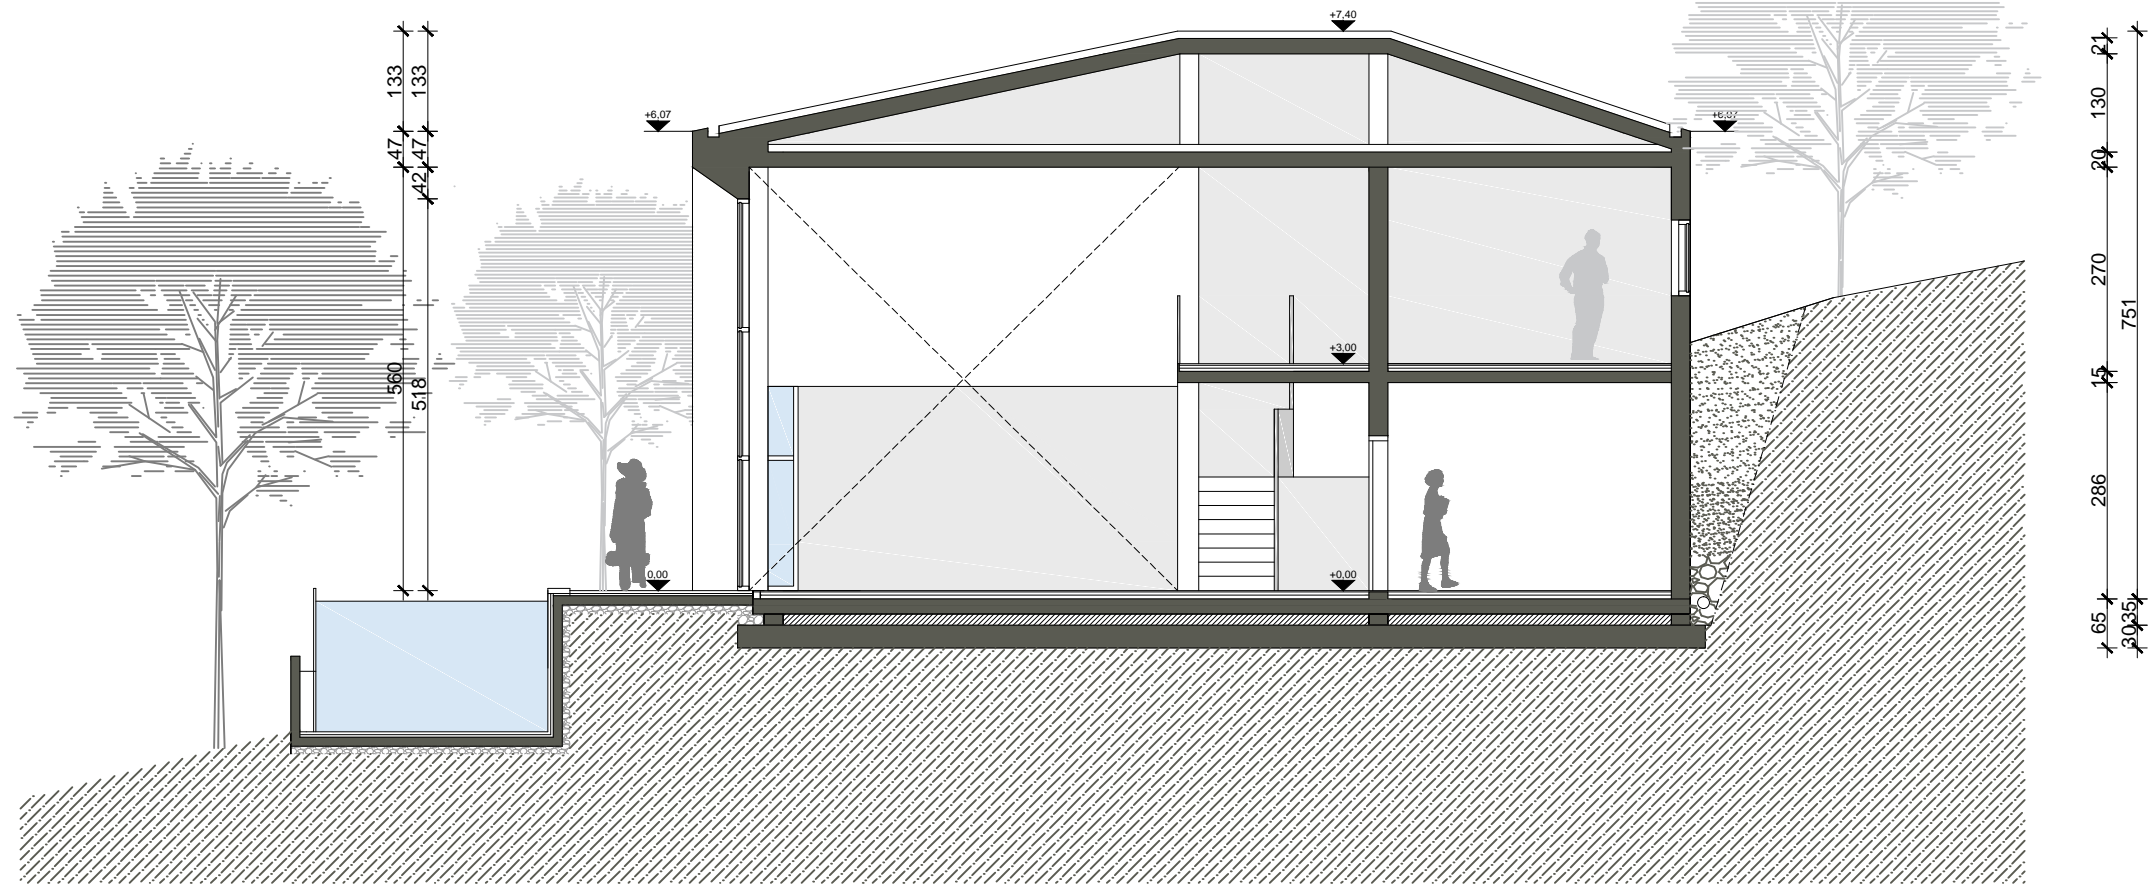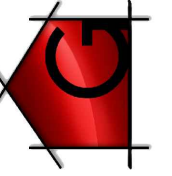

GRADEČKI PROJEKT d.o.o.
 Filipovići 1b
 HR - 10 383
 Komin


INVESTITOR:
 DONABILIS d.o.o.
 VIŠKOVO, Vrtače 25/B
 HR - 51 216 Viškovo

PROJEKT
 ncselje Poljane
 BROJ PROJEKTA
 TD 19-001-ID


DATUM
 1./2019.
 PROJEKTANT
 Robert Gradečki,
 mag.ing.arch.
 ovl. arh. A4647

VILA PERIDOT


PROČELJA - TIP 3

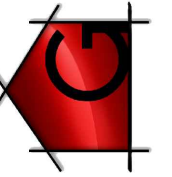


SJEVERNO PROČELJE

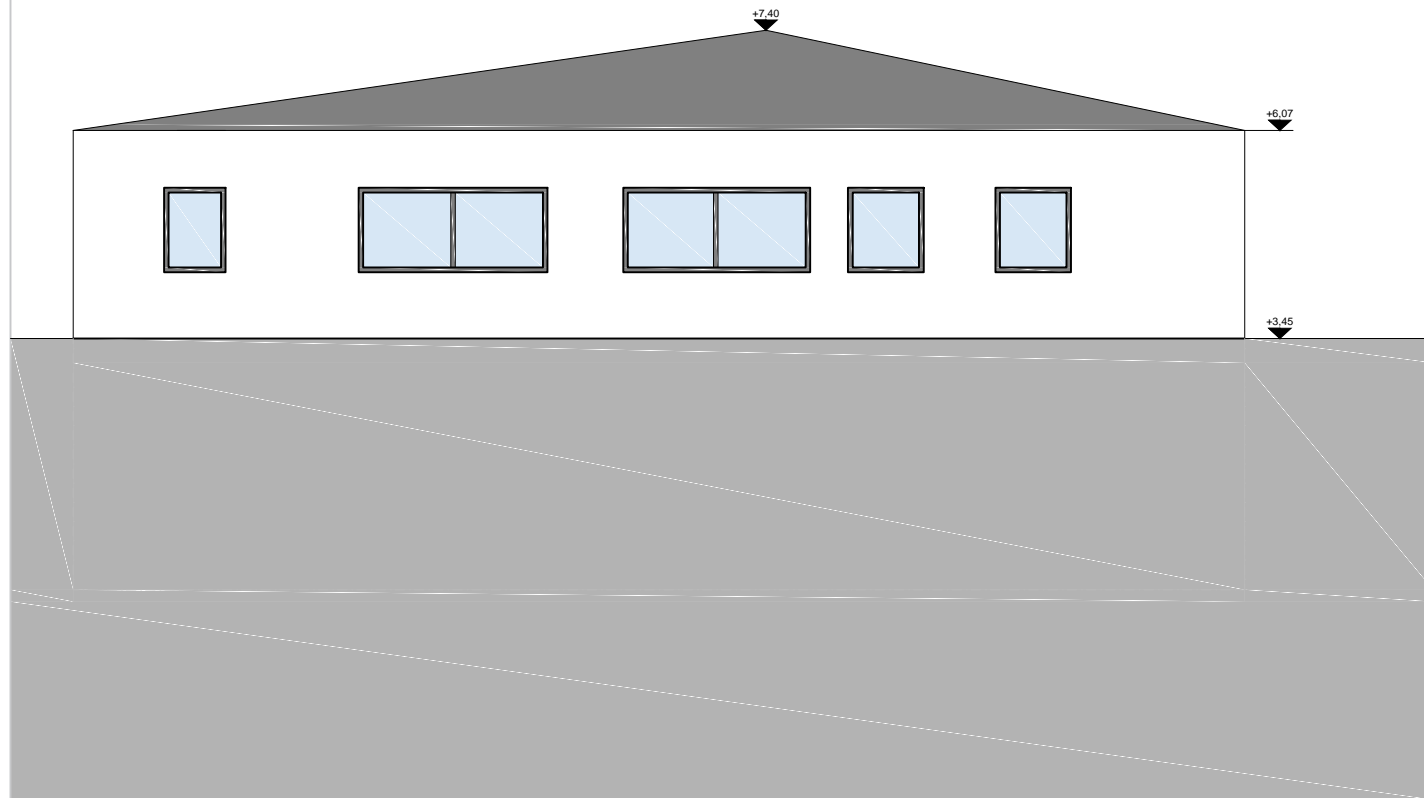


ZAPADNO PROČELJE

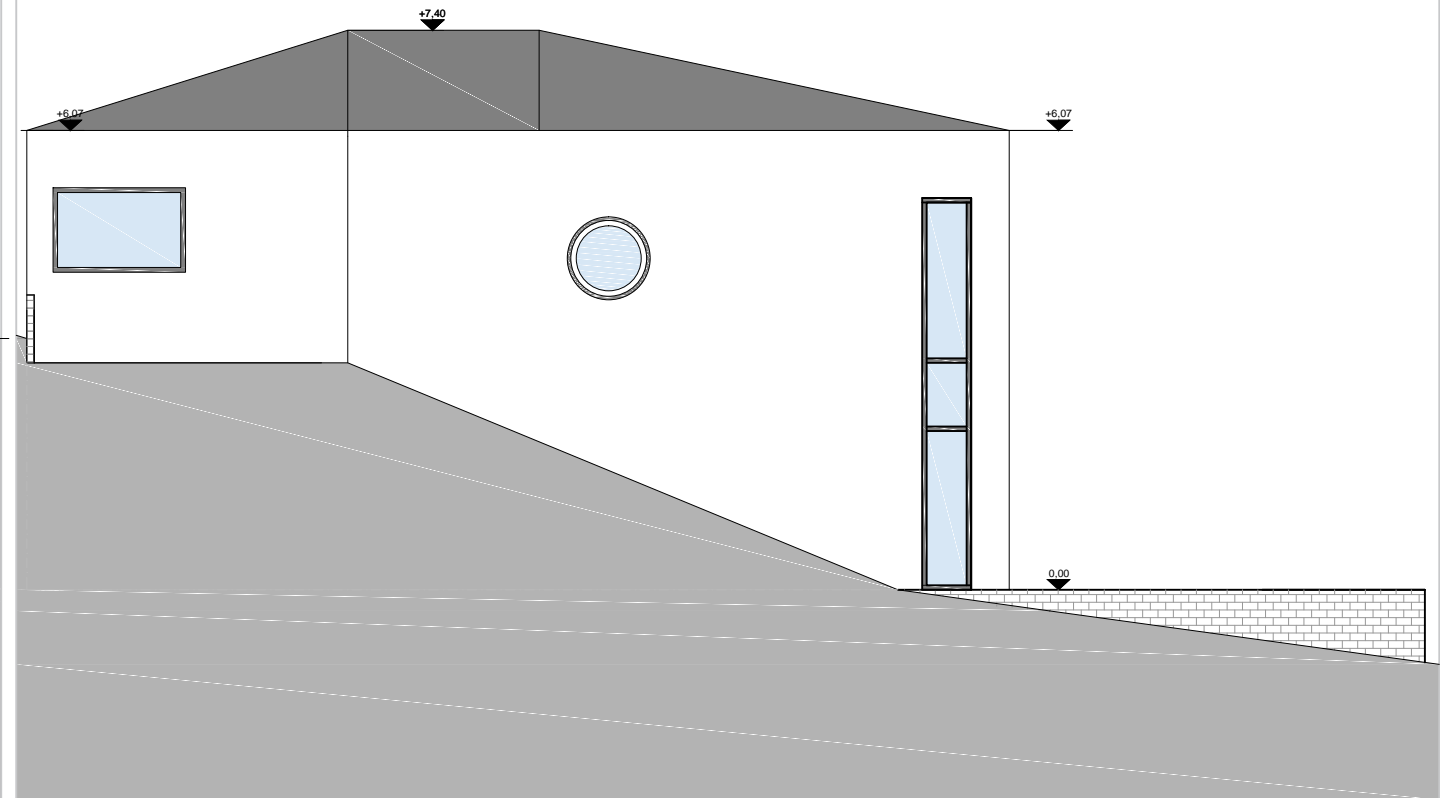

ISTOČNO PROČELJE

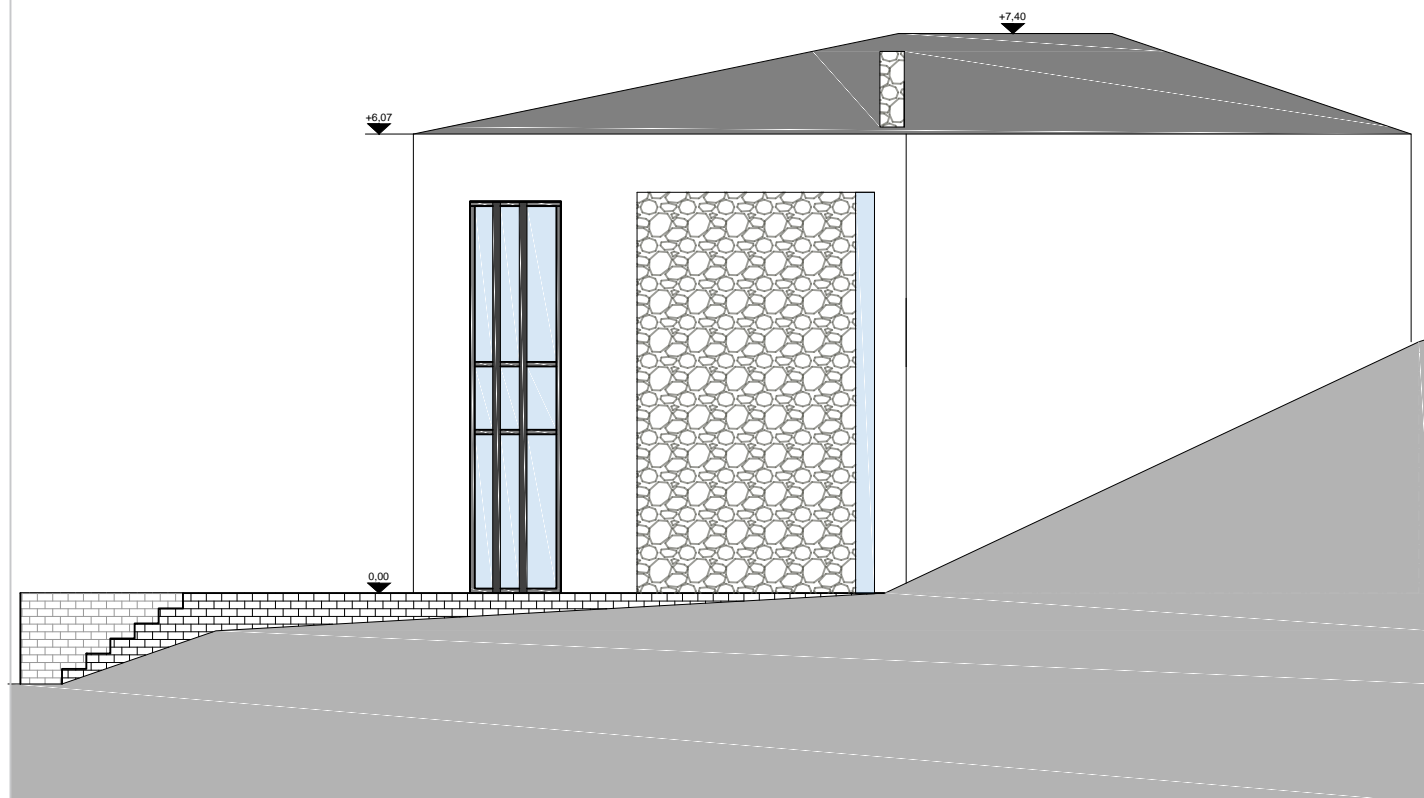

JUŽNO PROČELJE

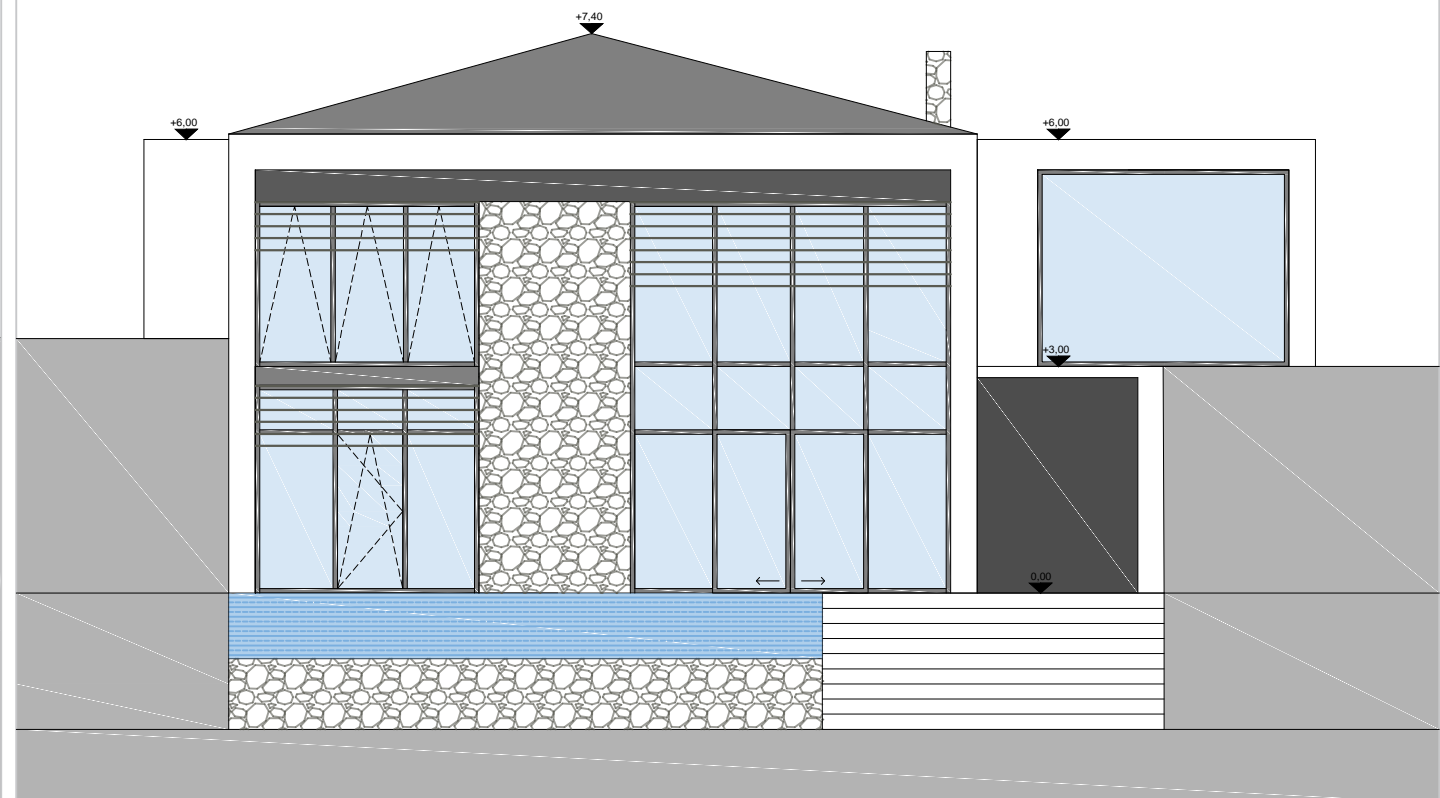

GRADEČKI PROJEKT d.o.o.
 Filipovići 1b
 HR - 10 383
 Komin

INVESTITOR:
 DONABILIS d.o.o.
 VIŠKOVO, Vrtače 25/B
 HR - 51 216 Viškovo

PROJEKT
 ncselje Poljane
 BROJ PROJEKTA
 TD 19-001-ID

DATUM
 1./2019.
 PROJEKTANT
 Robert Gradečki,
 mag.ing.arch.
 ovl. arh. A4647

VILA PERIDOT