
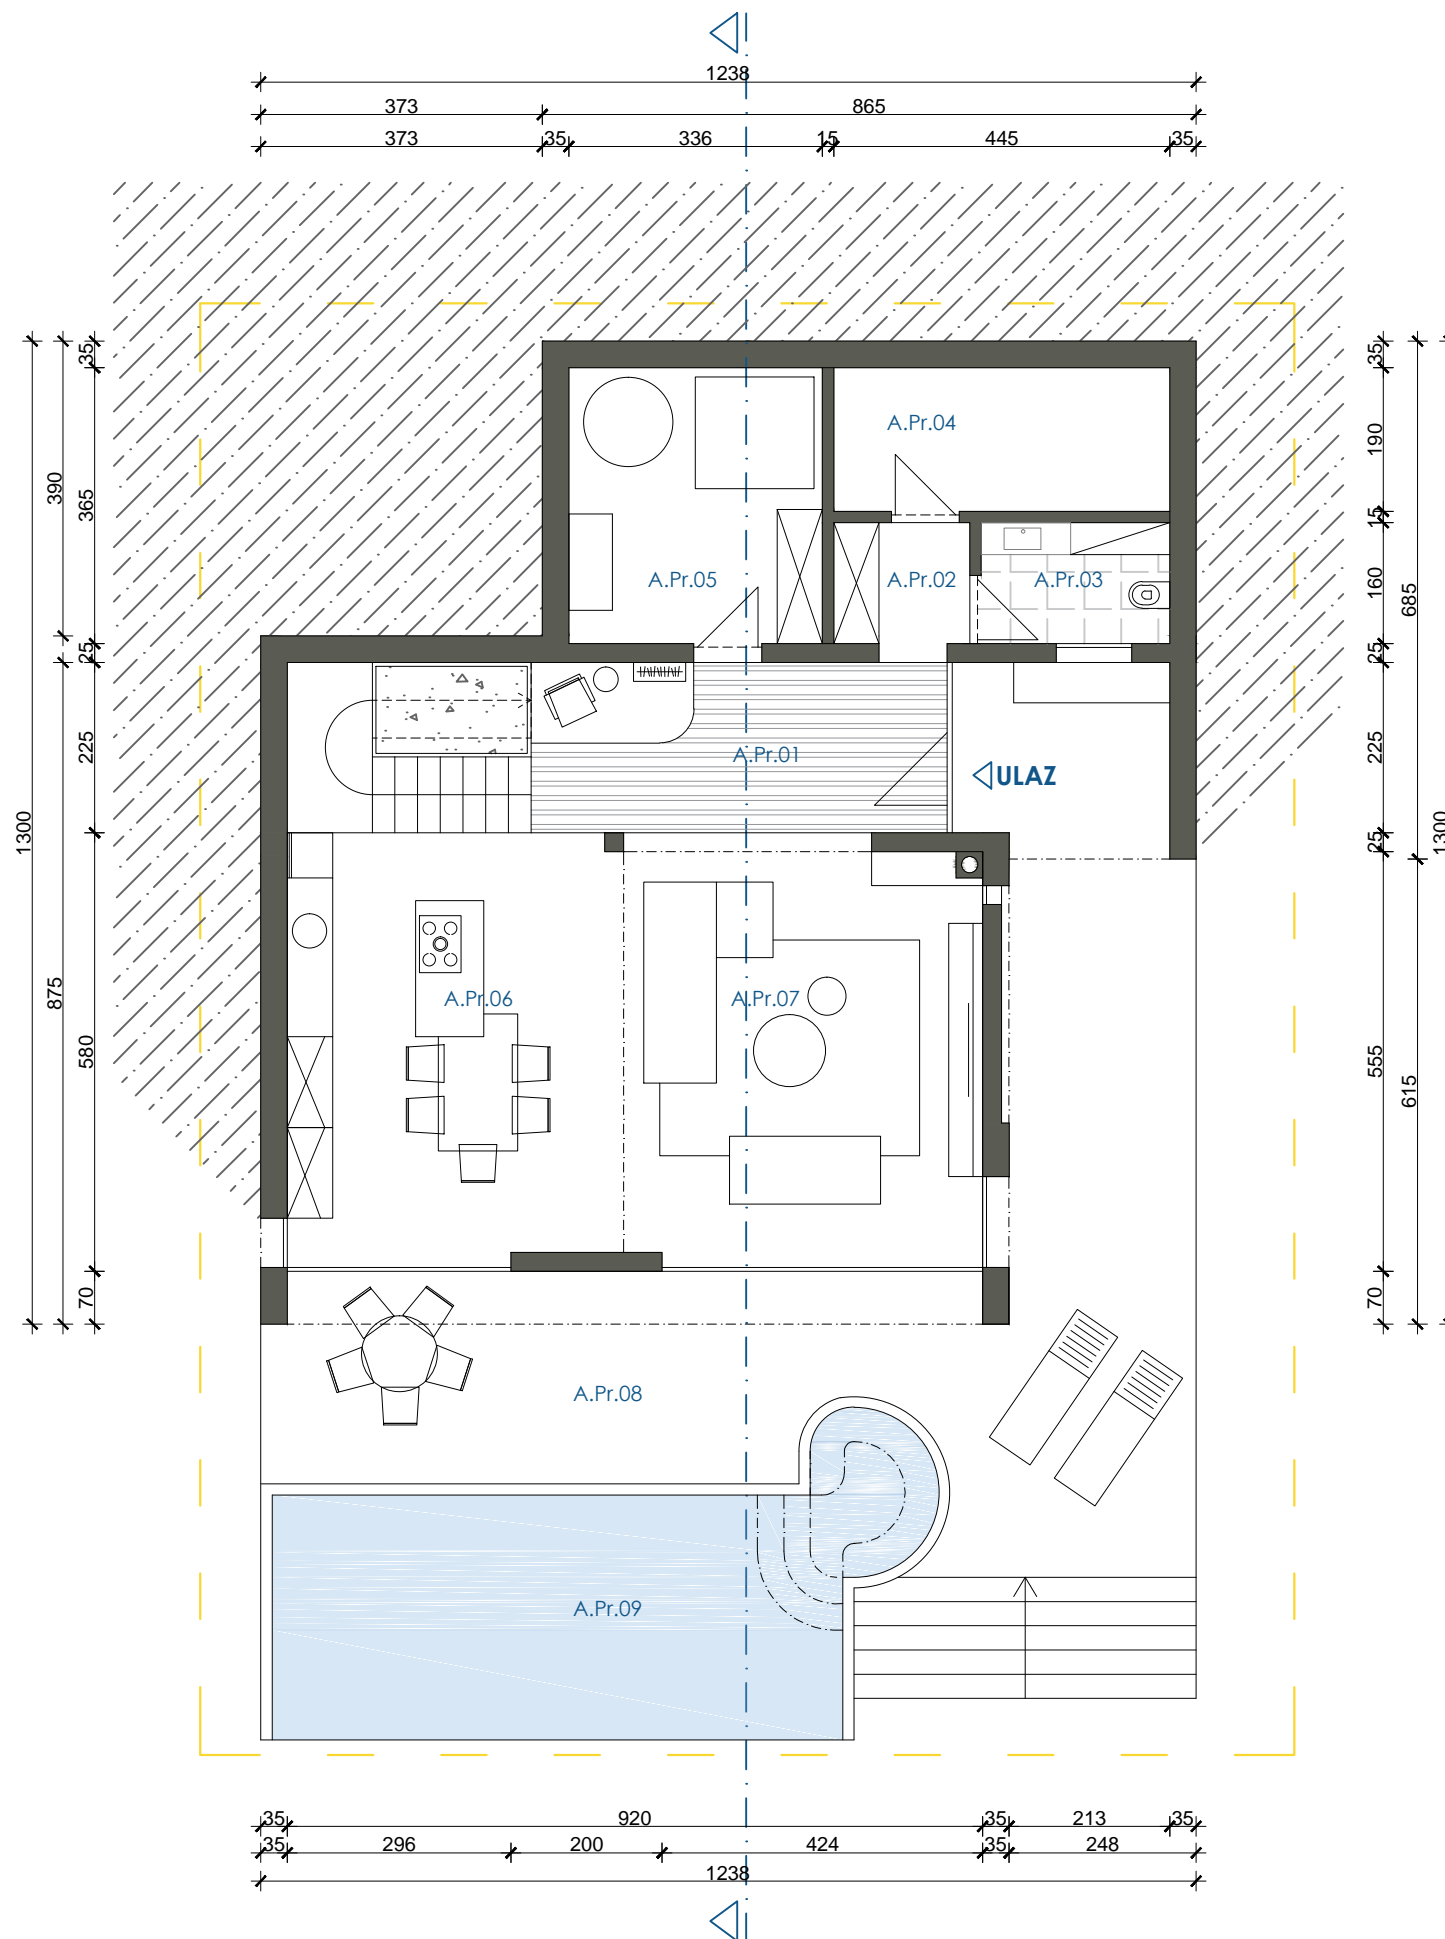


SUTEREN - TIP 1

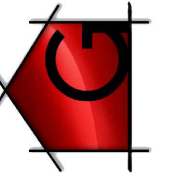

TIP 1 - 159 m²

A.Pr.01	Stubište i hodnik	P= 19,64 m ²
A.Pr.02	Garderoba	P= 2,88 m ²
A.Pr.03	WC	P= 3,99 m ²
A.Pr.04	Spremište	P= 8,05 m ²
A.Pr.05	Tehnika	P= 12,25 m ²
A.Pr.06	Kuhinja i blagovaona	P= 24,57 m ²
A.Pr.07	Dnevni boravak	P= 25,00 m ²
A.Pr.08	Terasa	P= 12,77 m ²
A.Pr.09	Bazen + whirlpool	P= 27,19 m ²

UKUPNO SUTEREN **P= 136,37 m²**

GRADEČKI PROJEKT d.o.o.
Filipovići 1b
HR - 10 383
Komin



INVESTITOR:
DONABILIS d.o.o.
VIŠKOVO, Vrtače 25/B
HR - 51 216 Viškovo

PROJEKT
Inesje Poljane
BROJ PROJEKTA
TD 19-001-ID

DATUM
1./2019.
PROJEKTANT
Robert Gradečki,
mag.ing.arh.
ovl. arh. A4647

VILA TOPAZ

PRIZEMLJE - TIP 1

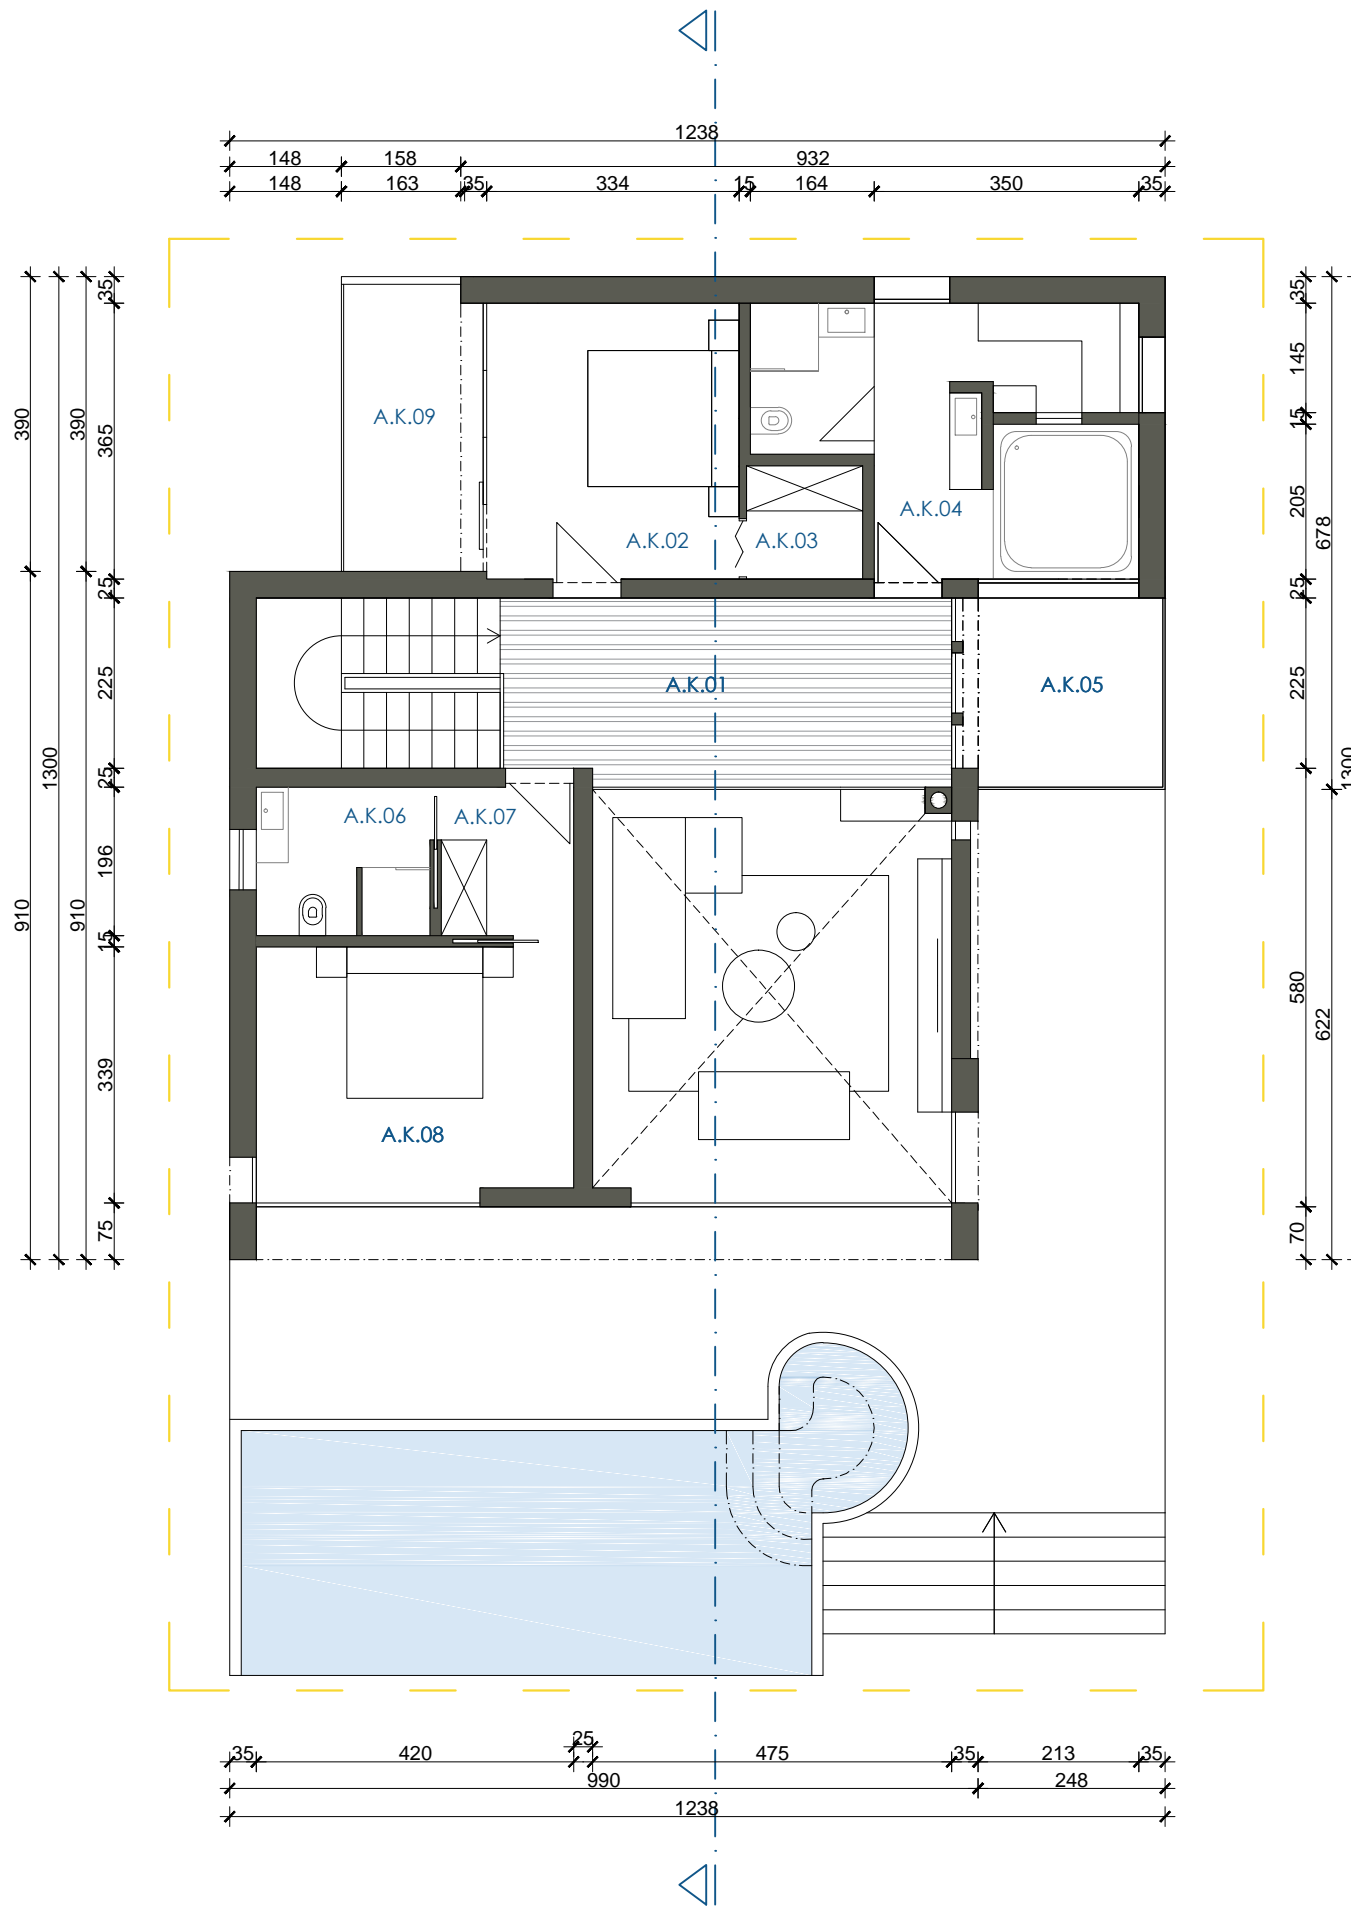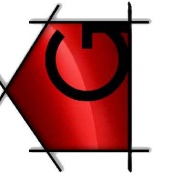

TIP 1 - 159 m²

A.K.01	Hodnik	P= 14,64 m ²
A.K.02	Spavaća soba	P= 12,19 m ²
A.K.03	Garderoba	P= 2,30 m ²
A.K.04	Kupaonica i SPA	P= 15,48 m ²
A.K.05	Terasa	P= 1,53 m ²
A.K.06	Kupaonica	P= 3,03 m ²
A.K.07	Garderoba	P= 2,81 m ²
A.K.08	Spavaća soba	P= 13,97 m ²
A.K.09	Terasa	P= 1,71 m ²

UKUPNO PRIZEMLJE **P= 67,09 m²**
SVEUKUPNO TIP 1 P= 203,46 m²

ZATVORENO SVEUKUPNO: 160,26 m²

GRADEČKI PROJEKT d.o.o.
 Filipovići 1b
 HR - 10 383
 Komin



INVESTITOR:
 DONABILIS d.o.o.
 VIŠKOVO, Vrtače 25/B
 HR - 51 216 Viškovo

PROJEKT
 ncselje Poljane
 BROJ PROJEKTA
 TD 19-001-ID

DATUM
 1./2019.
 PROJEKTANT
 Robert Gradečki,
 mag.ing.arh.
 ovl. arh. A4647

VILA TOPAZ

KROV - TIP 1

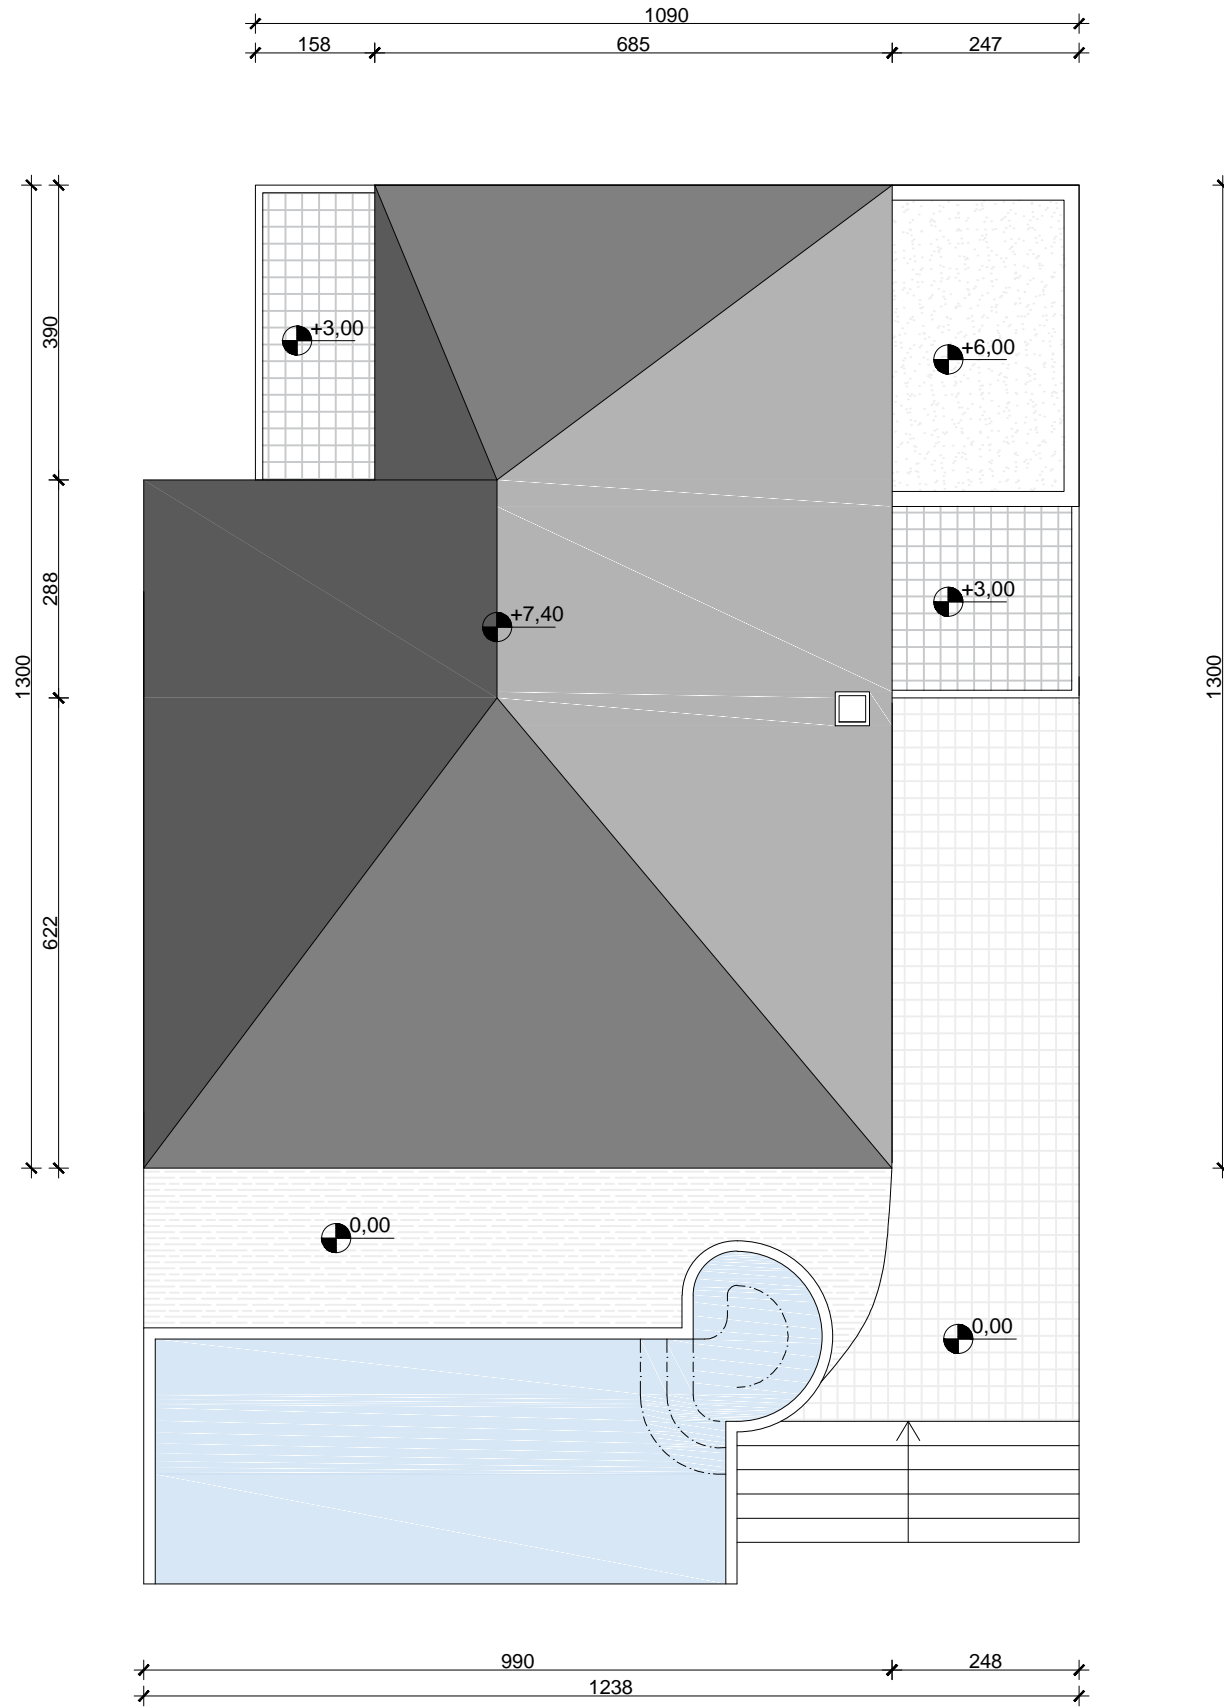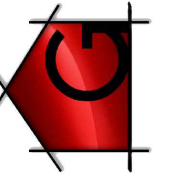

GRADEČKI PROJEKT d.o.o.
 Filipovići 1b
 HR - 10 383
 Komin



INVESTITOR:
DONABILIS d.o.o.
 VIŠKOVO, Vrtače 25/B
 HR - 51 216 Viškovo

PROJEKT
 ncselje Poljane
 BROJ PROJEKTA
 TD 19-001-ID

DATUM
 1./2019.
 PROJEKTANT
 Robert Gradečki,
 mag.ing.arch.
 ovl. arh. A4647

VILA TOPAZ

PRESJEK - TIP 1

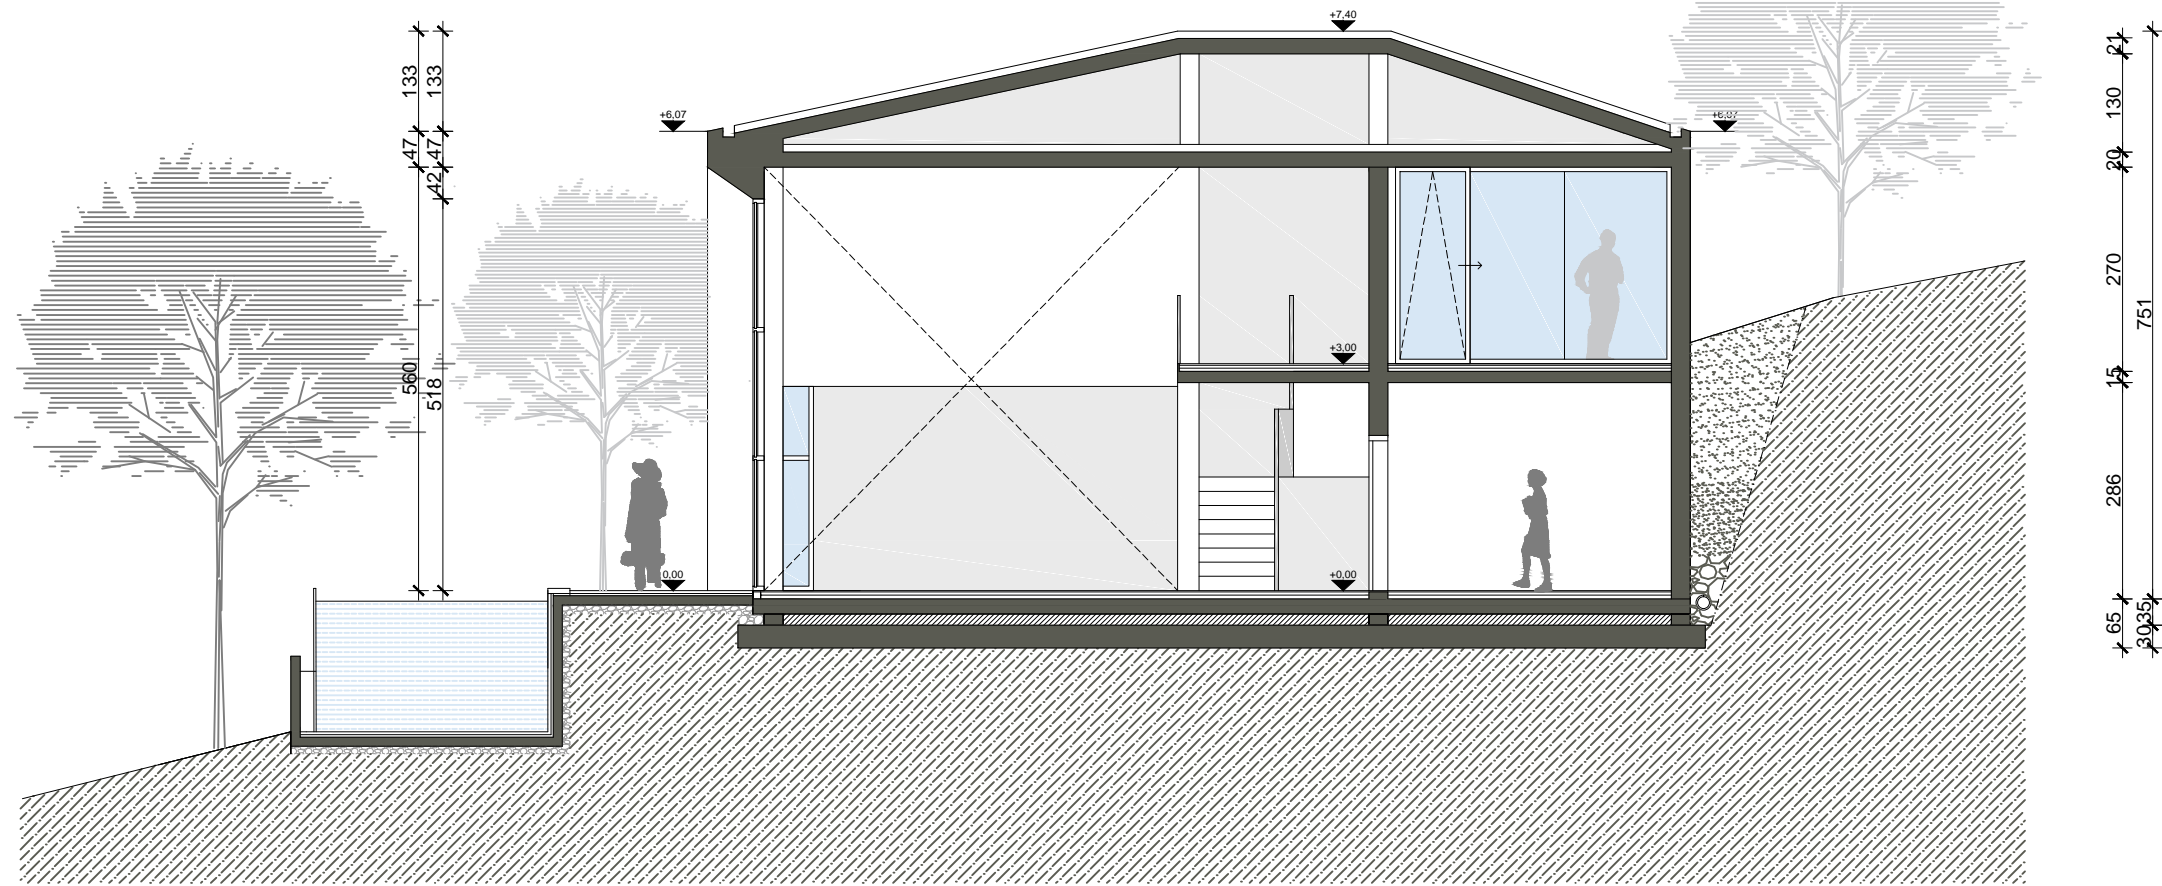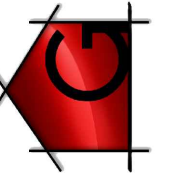

GRADEČKI PROJEKT d.o.o.
 Filipovići 1b
 HR - 10 383
 Komin


INVESTITOR:
 DONABILIS d.o.o.
 VIŠKOVO, Vrtače 25/B
 HR - 51 216 Viškovo

PROJEKT
 ncselje Poljane
 BROJ PROJEKTA
 TD 19-001-ID


DATUM
 1./2019.
 PROJEKTANT
 Robert Gradečki,
 mag.ing.arch.
 ovl. arh. A4647

VILA TOPAZ


PROČELJA - TIP 1

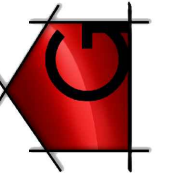


SJEVERNO PROČELJE

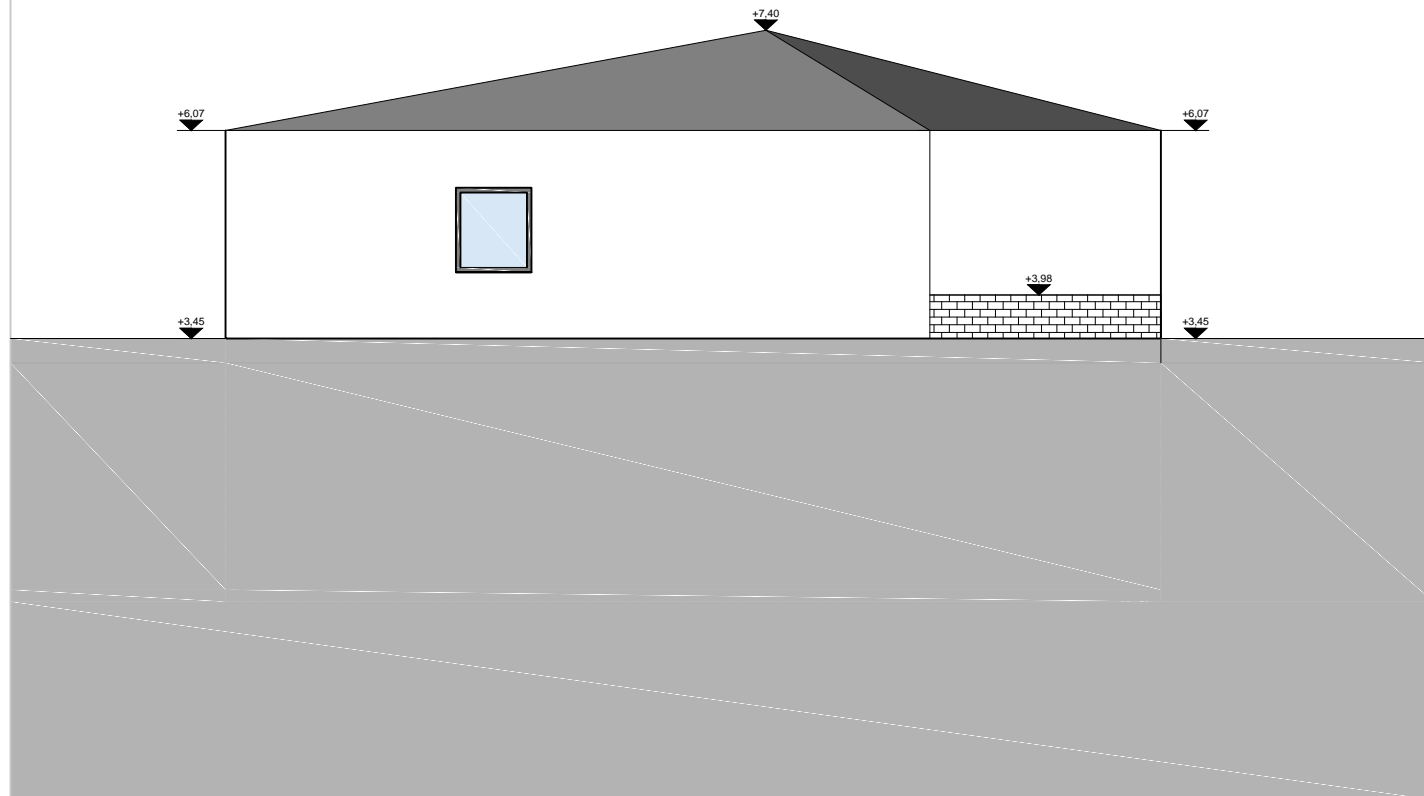


ZAPADNO PROČELJE

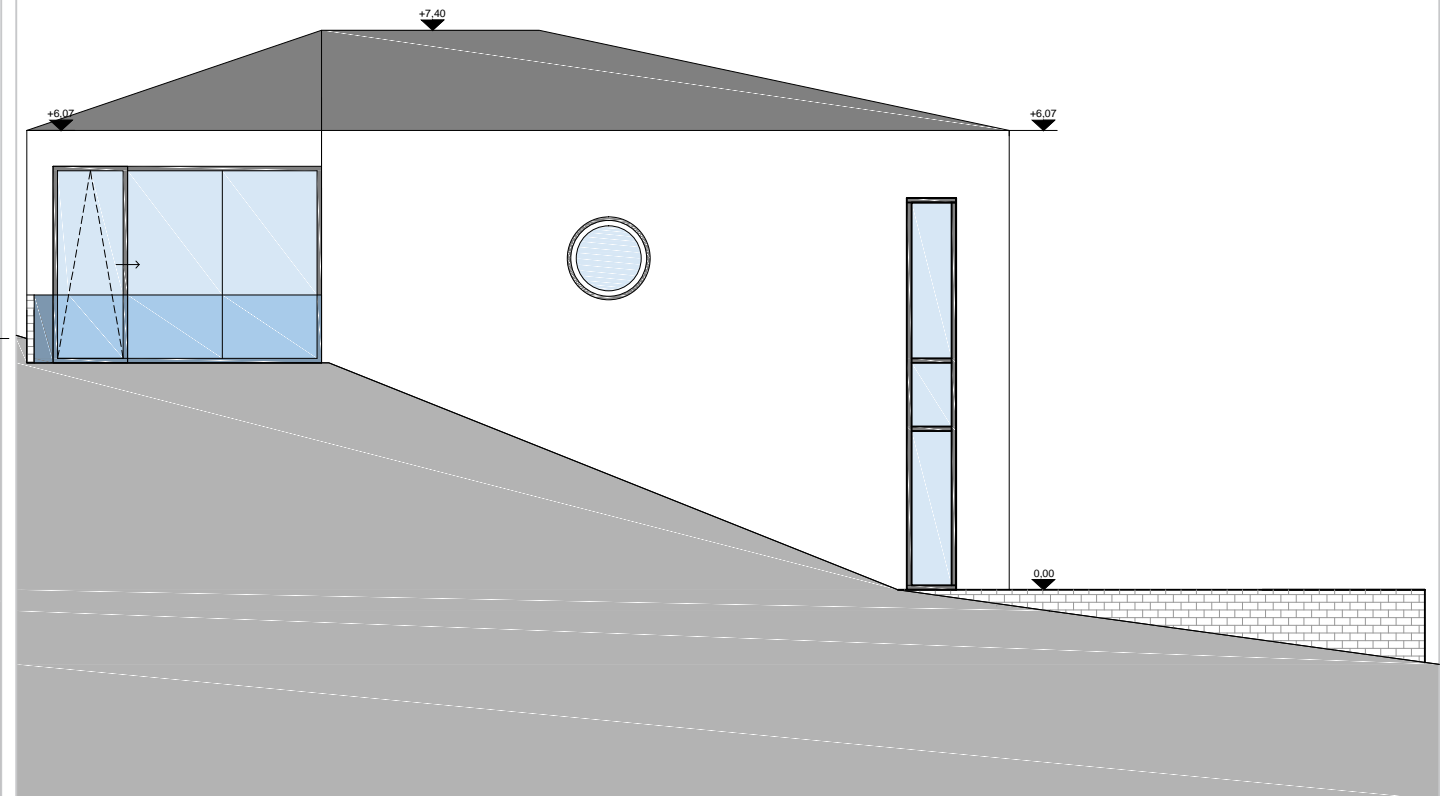

ISTOČNO PROČELJE

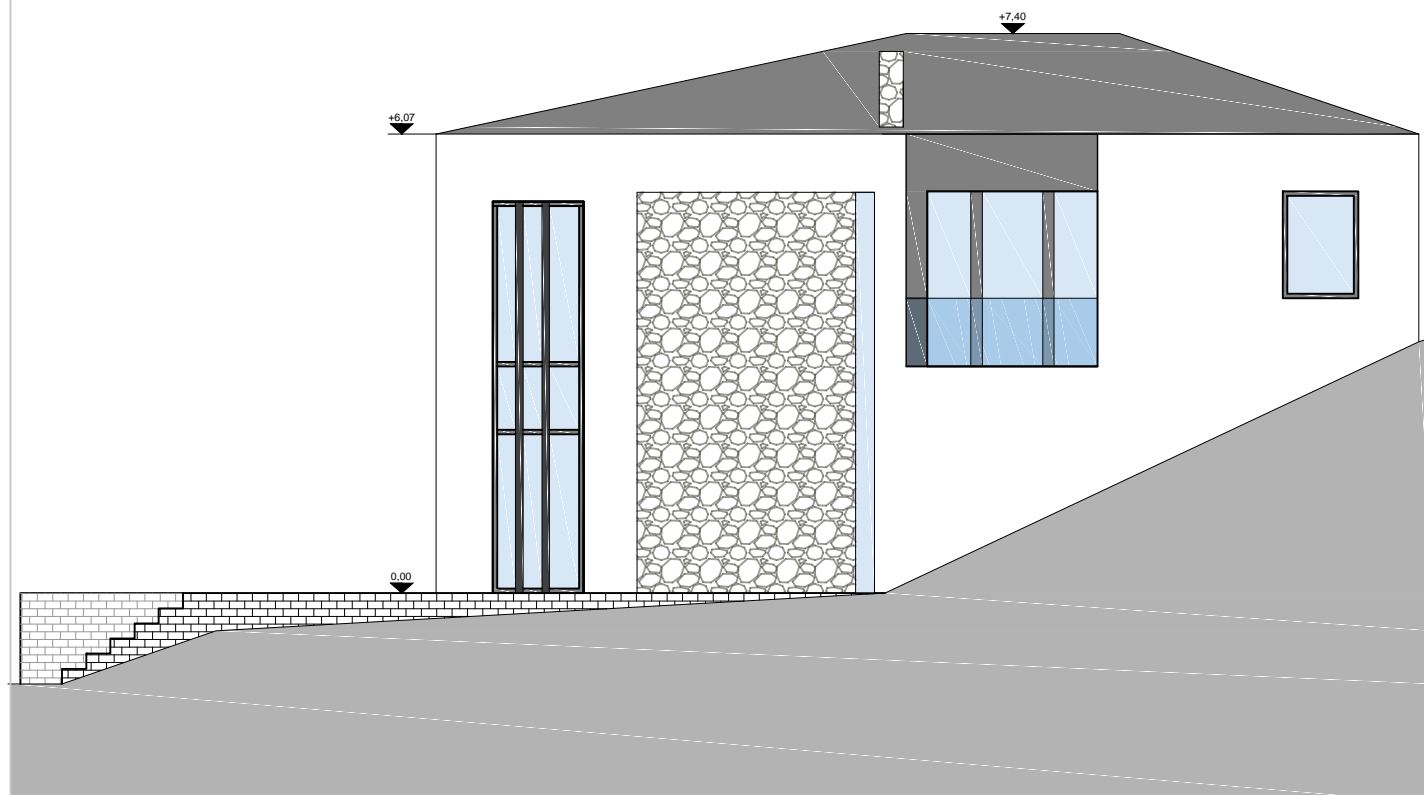

JUŽNO PROČELJE

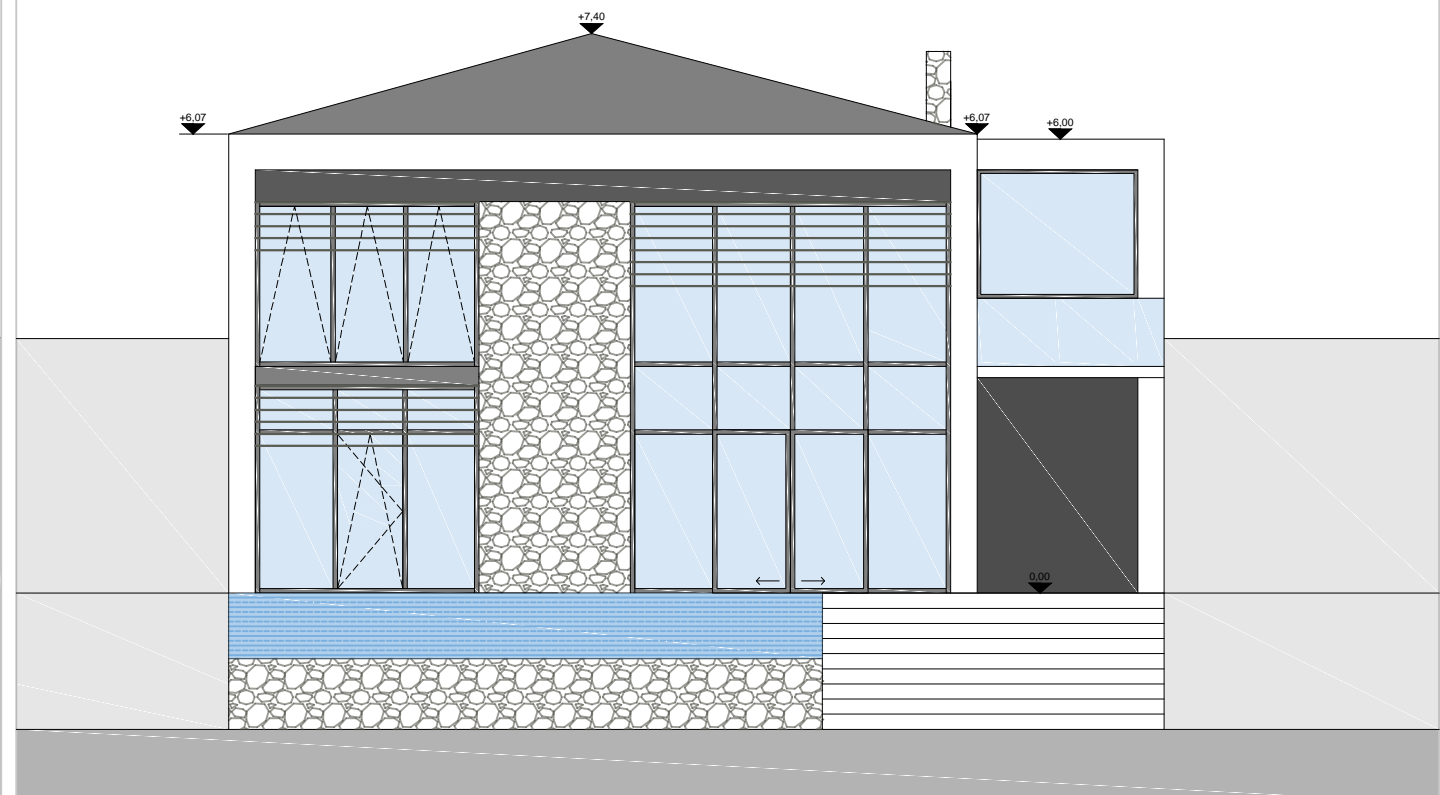

GRADEČKI PROJEKT d.o.o.
 Filipovići 1b
 HR - 10 383
 Komin

INVESTITOR:
 DONABILIS d.o.o.
 VIŠKOVO, Vrtače 25/B
 HR - 51 216 Viškovo

PROJEKT
 ncselje Poljane
 BROJ PROJEKTA
 TD 19-001-ID

DATUM
 1./2019.
 PROJEKTANT
 Robert Gradečki,
 mag.ing.arch.
 ovl. arh. A4647

VILA TOPAZ